

PLANNING & ENVIRONMENT ACT 1987
MORELAND PLANNING SCHEME

This plan has been endorsed pursuant to
Planning Permit No. APS/2014/187


Signed
For and on behalf of Moreland City Council

Date: 22/9/14


Sheet 15 of 22

MATERIALS AND FINISHES

- C01 PRECAST CONCRETE PANEL WITH VERTICAL PROFILED PATTERN (RECALL MOULD OR SIMILAR) WITH INTEGRAL LIGHT GREEN OXIDE COLOURING
- C02 PRECAST CONCRETE PANEL WITH PROFILED PATTERN (RECALL OR SIMILAR) WITH INTEGRAL DARK GREEN OXIDE COLOURING
- C03 PRECAST CONCRETE PANEL WITH SMOOTH FINISH WITH LIGHT GREEN OXIDE COLOURING (BEHIND METAL SCREENS SC1)
- SC1 PERFORATED ALUMINIUM PANELS WITH NATURAL ANODISED FINISH AND DIGITALLY CREATED IMAGE PRODUCED FROM DIAMETER AND LOCATIONS OF PERFORATIONS, ANODISED FINISH, REFER TO MATERIALS AND FINISHES ATTACHMENT
- RS1 COLORBOND ROOFING WITH WILDERNESS FINISH, GUTTERS AND CAPPING TO MATCH

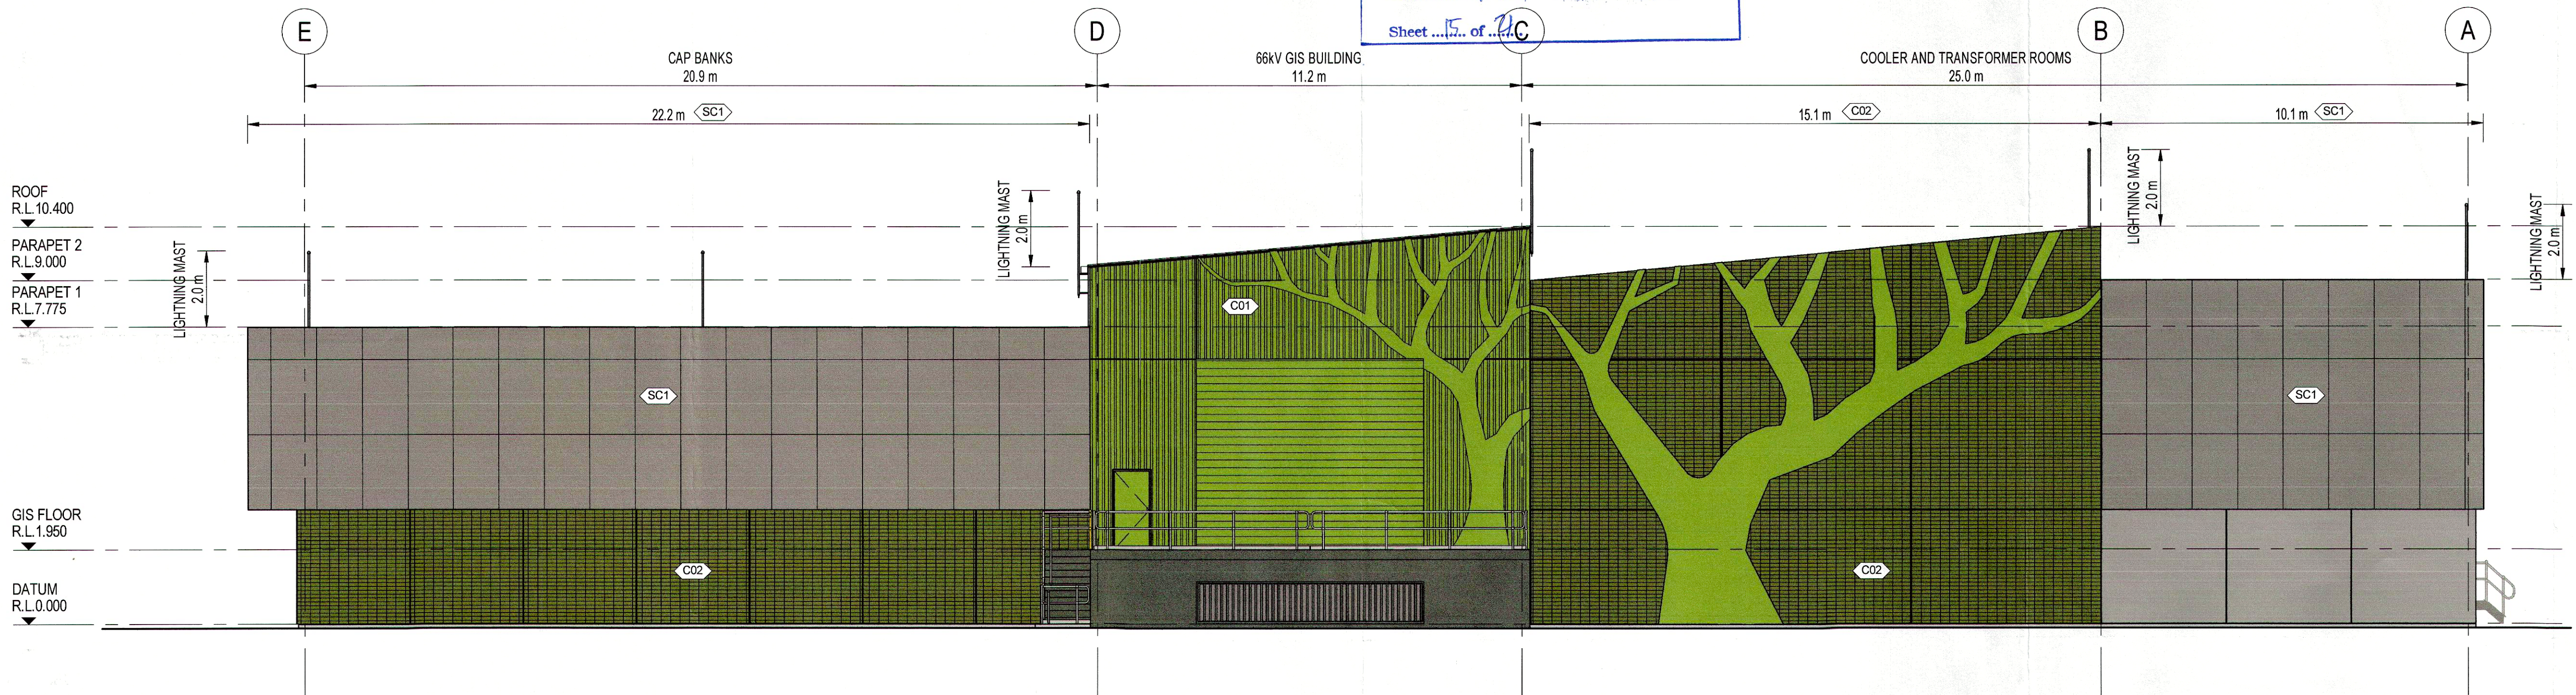

1 EAST ELEVATION
1 : 100

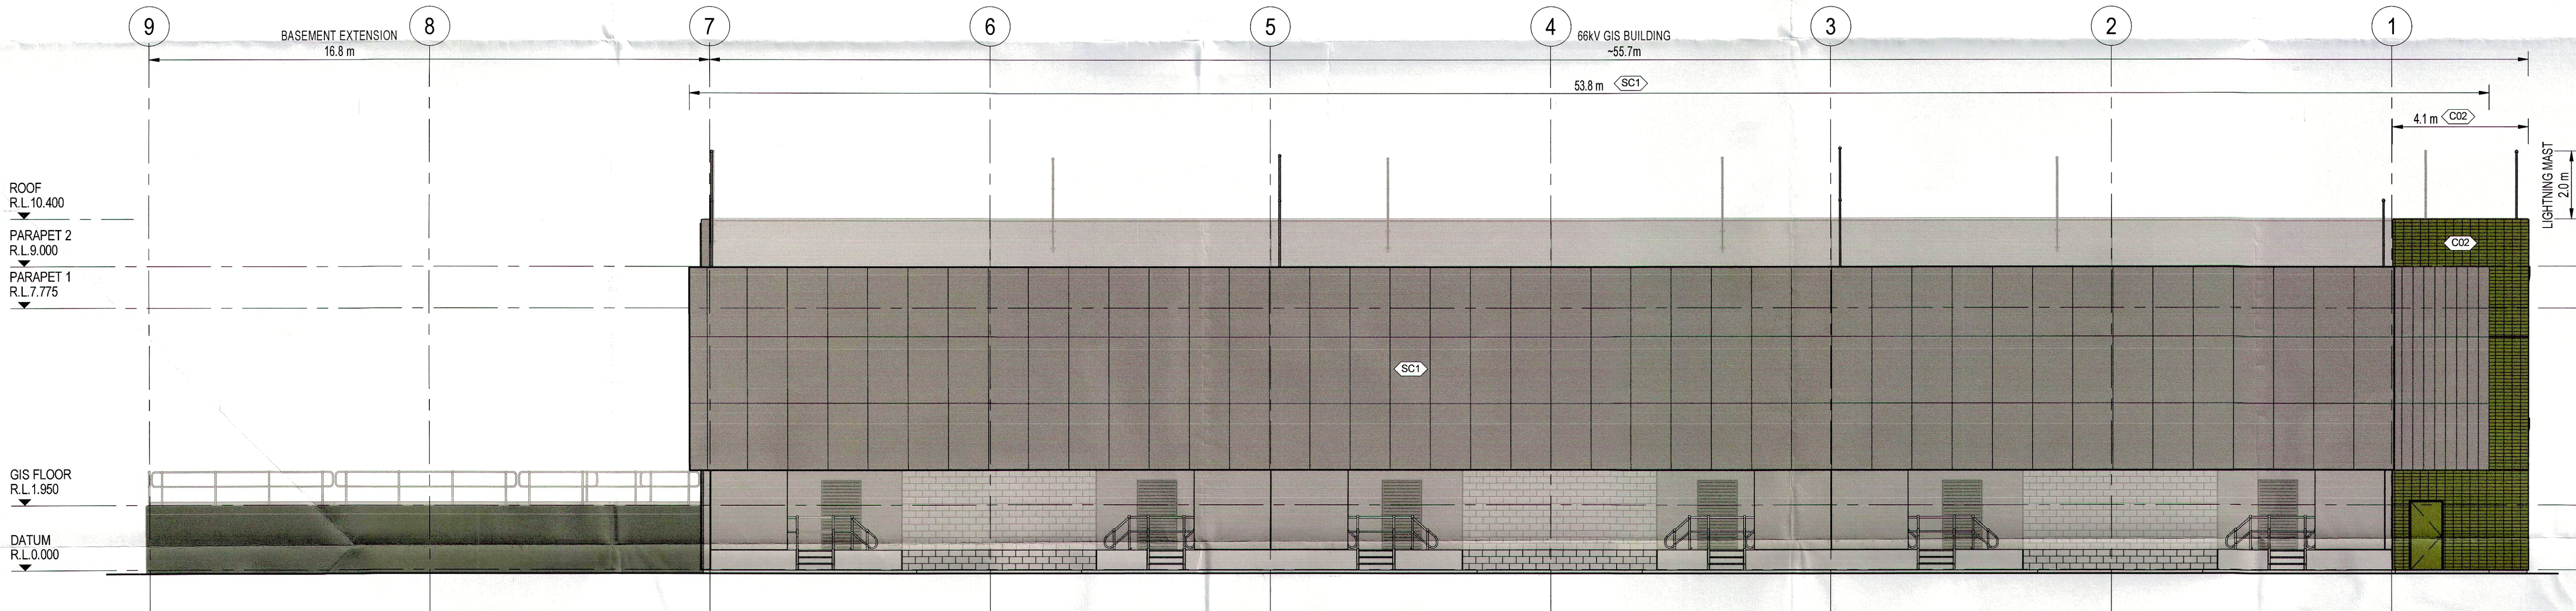

2 NORTH ELEVATION
1 : 100

FOR INFORMATION
NOT FOR CONSTRUCTION

REFERENCE DRAWINGS			REVISION	21.03.14	H	ISSUED FOR INFORMATION ONLY			BECA	DRAWN: BECA
				05.02.14	G	ISSUED FOR INFORMATION ONLY			BECA	ENDORSED: H
				12.06.13	F	ISSUED FOR INFORMATION ONLY			BECA	ISSUED
				28.05.13	E	ISSUED FOR INFORMATION ONLY			BECA	CONTRACTORS No. 2581973
				16.12.11	D	ISSUED FOR INFORMATION ONLY			BECA	SPEC No.
				18.11.11	C	ISSUED FOR INFORMATION ONLY			BECA	ORDER No.
	DRAWING TITLE	DRAWING No.								
					DATE	REV	DESCRIPTION	BY	CONTRACTOR	



SPI PowerNet No. 2581973-A-04