

PLANNING & ENVIRONMENT ACT 1987
MORELAND PLANNING SCHEME


This plan has been endorsed pursuant to
Planning Permit No. 12014/187

Signed: [Signature]
For and on behalf of Moreland City Council


Date: 22/09/14
Sheet 19 of 21

MATERIALS AND FINISHES

- C04 PRECAST CONCRETE PANEL WITH DIAGONAL UP PROFILED PATTERN (RECKLI OR SIMILAR) WITH INTEGRAL DARK GREEN OXIDE COLOURING
- C05 PRECAST CONCRETE PANEL WITH DIAGONAL DOWN PROFILED PATTERN (RECKLI OR SIMILAR) WITH INTEGRAL LIGHT GREEN OXIDE COLOURING
- RS1 COLORBOND ROOFING WITH WILDERNESS FINISH, GUTTERS AND CAPPING TO MATCH
- MT1 METAL LEAF MODULAR WALL TREATMENT REFER SKETCH DETAIL METAL LEAVES TO HAVE DULUX POWDERCOAT FINISH IN FOLLOWING COLOURS:
 - 'COTTAGE GREEN' 84219 SATIN
 - 'WILDERNESS' 84224 SATIN
 - 'PALE EUCALYPT' 61273 SATIN
 - 'BUSHLAND' 61285 SATIN

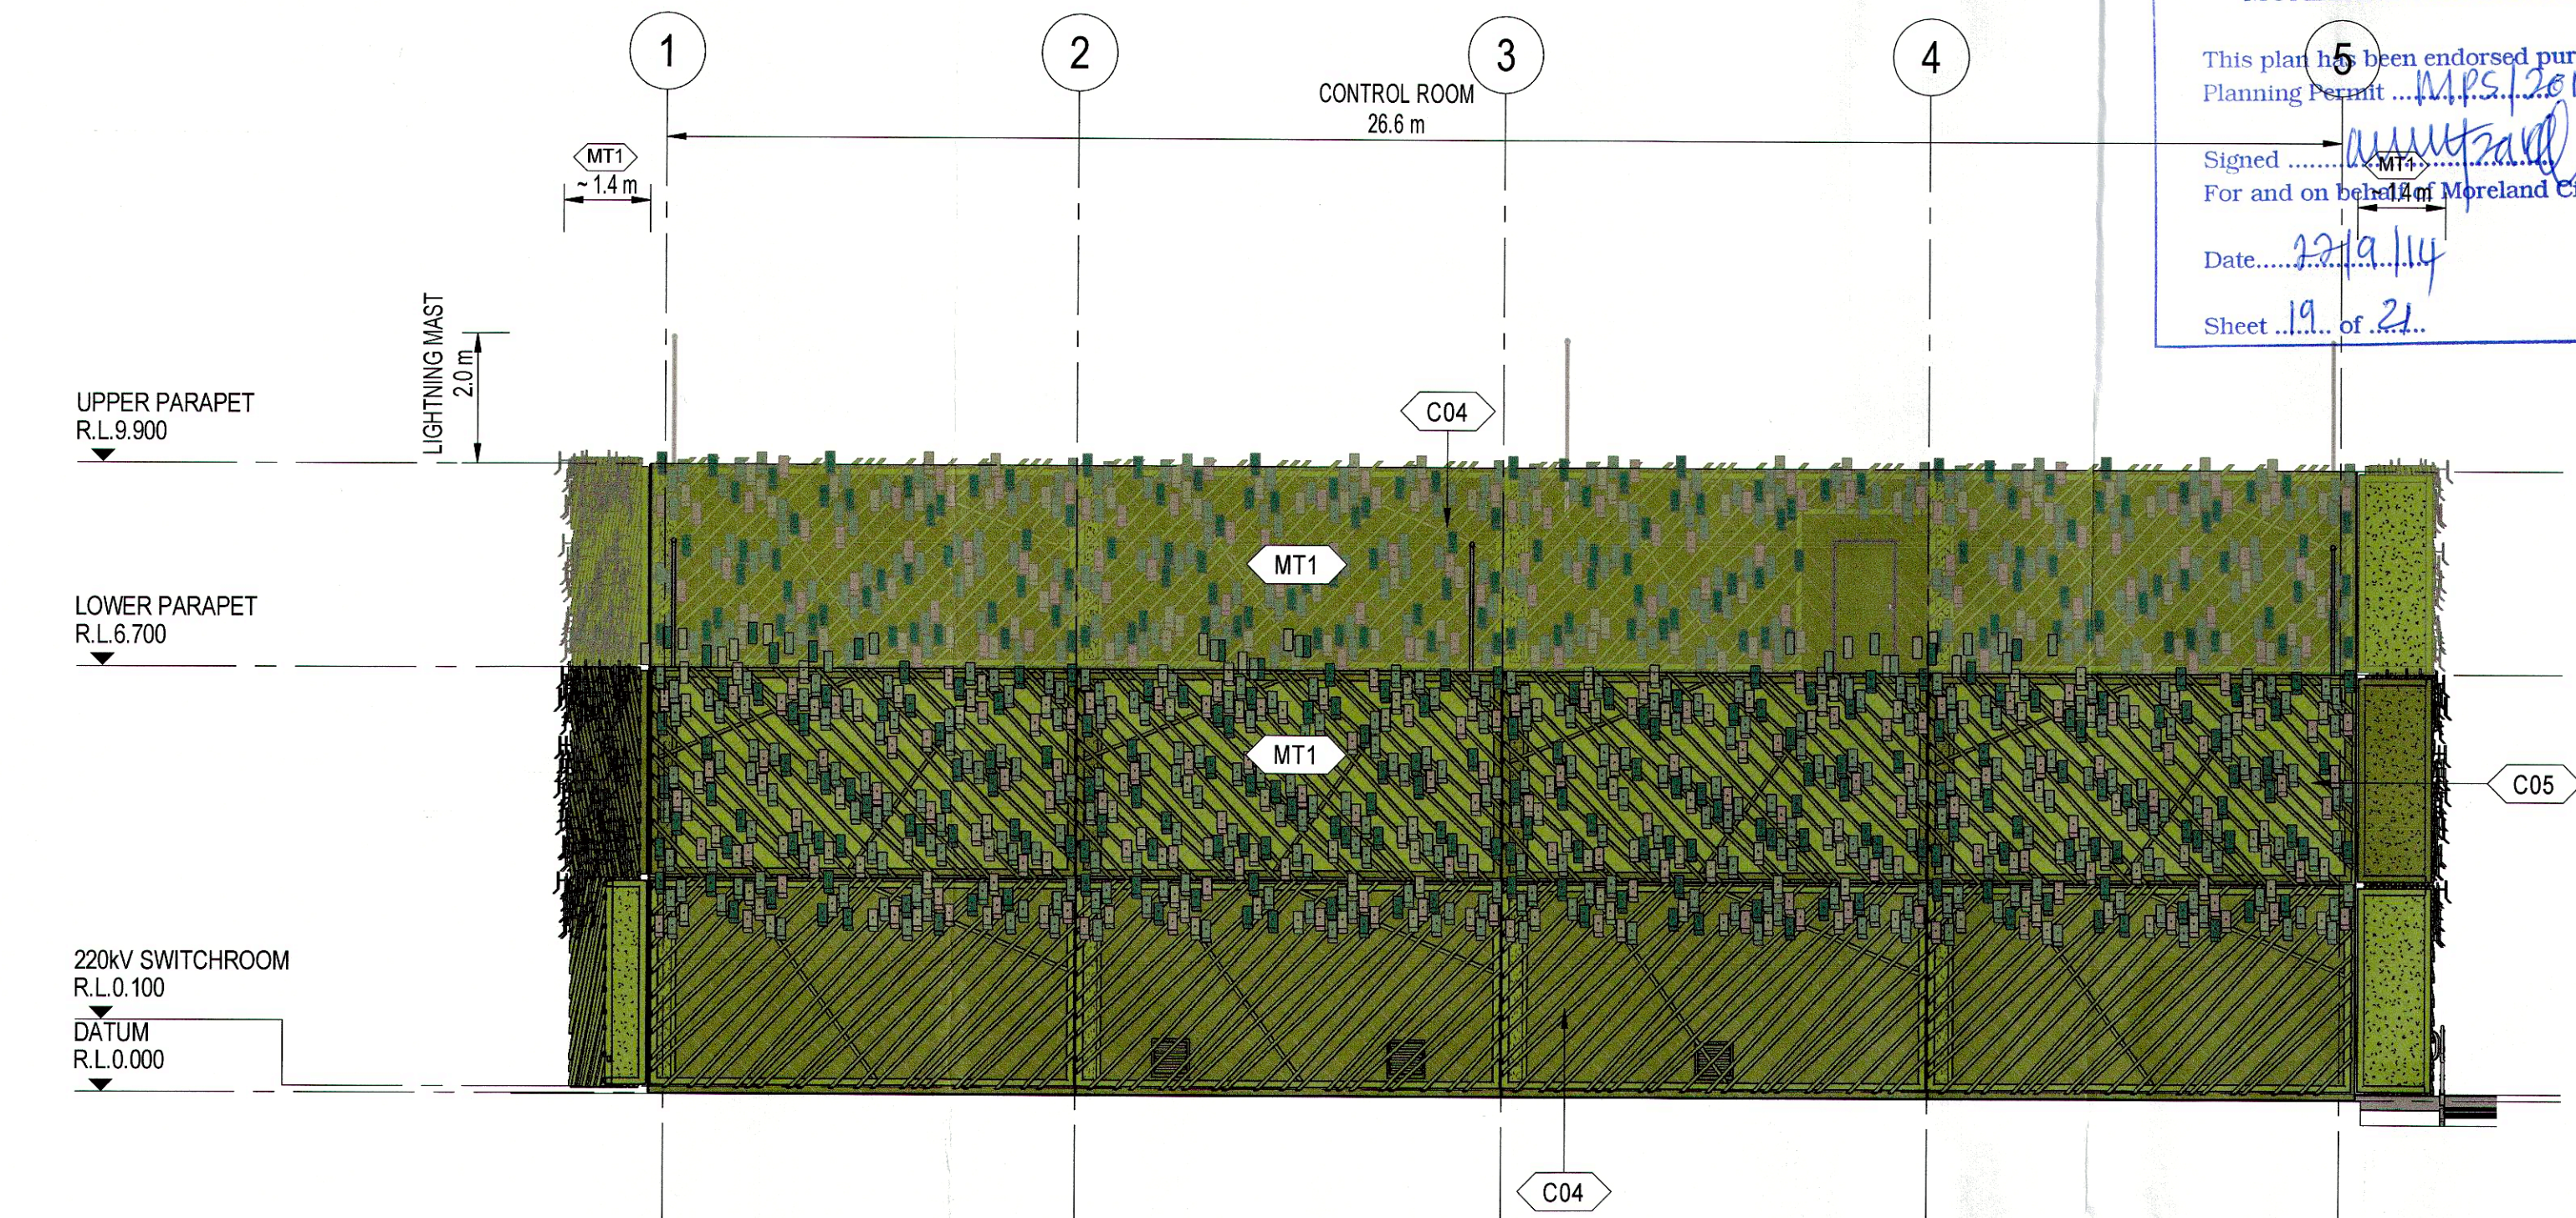

1 SOUTH ELEVATION
1 : 100

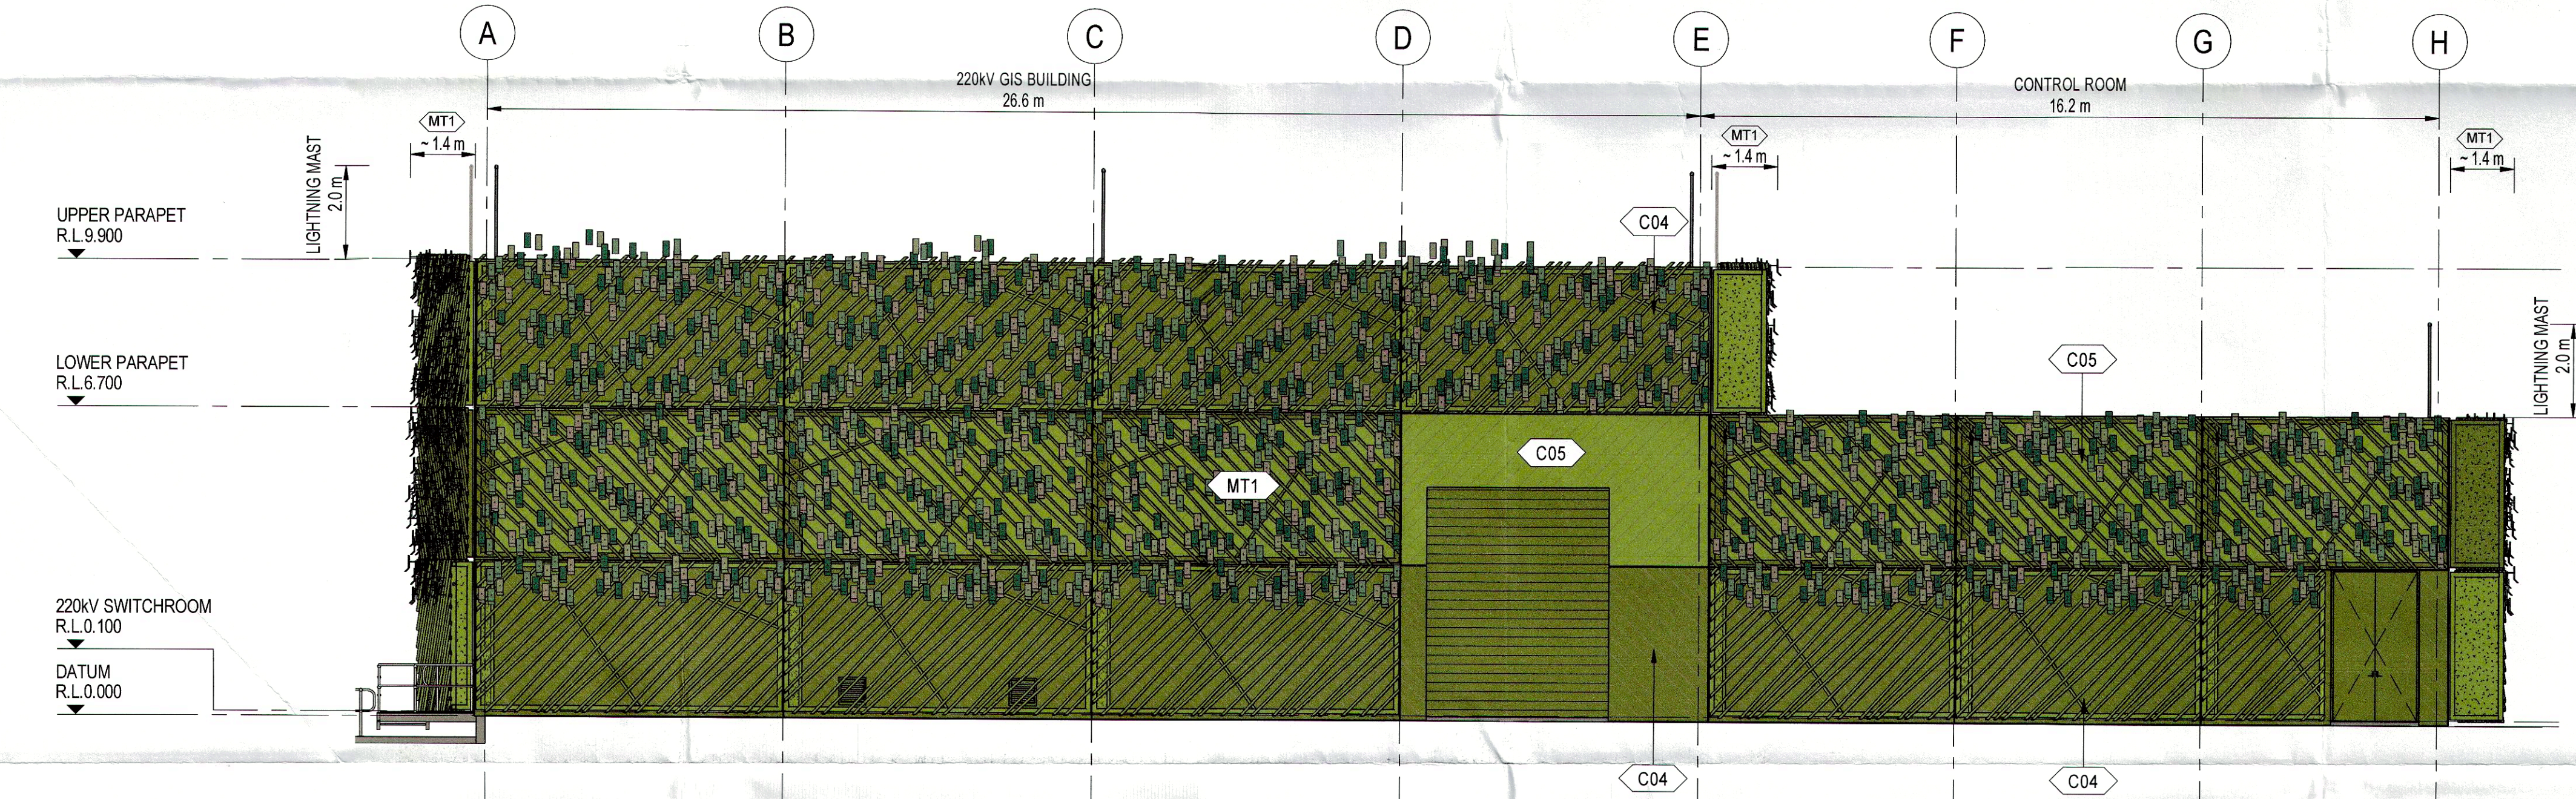

2 WEST ELEVATION
1 : 100

FOR INFORMATION
NOT FOR CONSTRUCTION

REFERENCE DRAWINGS	DRAWING TITLE	DRAWING No.	DATE	REV	DESCRIPTION	BY	CONTRACTOR	ORDER No.	SPEC No.	CONTRACTORS No.	BECA	DRAWN	BECA
			21.03.14	H	ISSUED FOR INFORMATION ONLY		BECA						
			05.02.14	G	ISSUED FOR INFORMATION ONLY		BECA						
			12.06.13	F	ISSUED FOR INFORMATION ONLY		BECA						
			31.05.13	E	ISSUED FOR INFORMATION ONLY		BECA						
			14.12.11	D	ISSUED FOR INFORMATION ONLY		BECA						
			18.11.11	C	ISSUED FOR INFORMATION ONLY		BECA						

BRUNSWICK TERMINAL STATION
220kv GIS BUILDING
ELEVATIONS - SHEET 2

SPI POWERNET
A subsidiary of Singapore Power International

SPI PowerNet No. 2562740-A-15