


PLANNING & ENVIRONMENT ACT 1987  
MORELAND PLANNING SCHEME

This plan has been endorsed pursuant to  
Planning Permit No. 145/2014/87


Signed .....  
For and on behalf of Moreland City Council

Date.....22/9/14


Sheet ...21... of ...21...

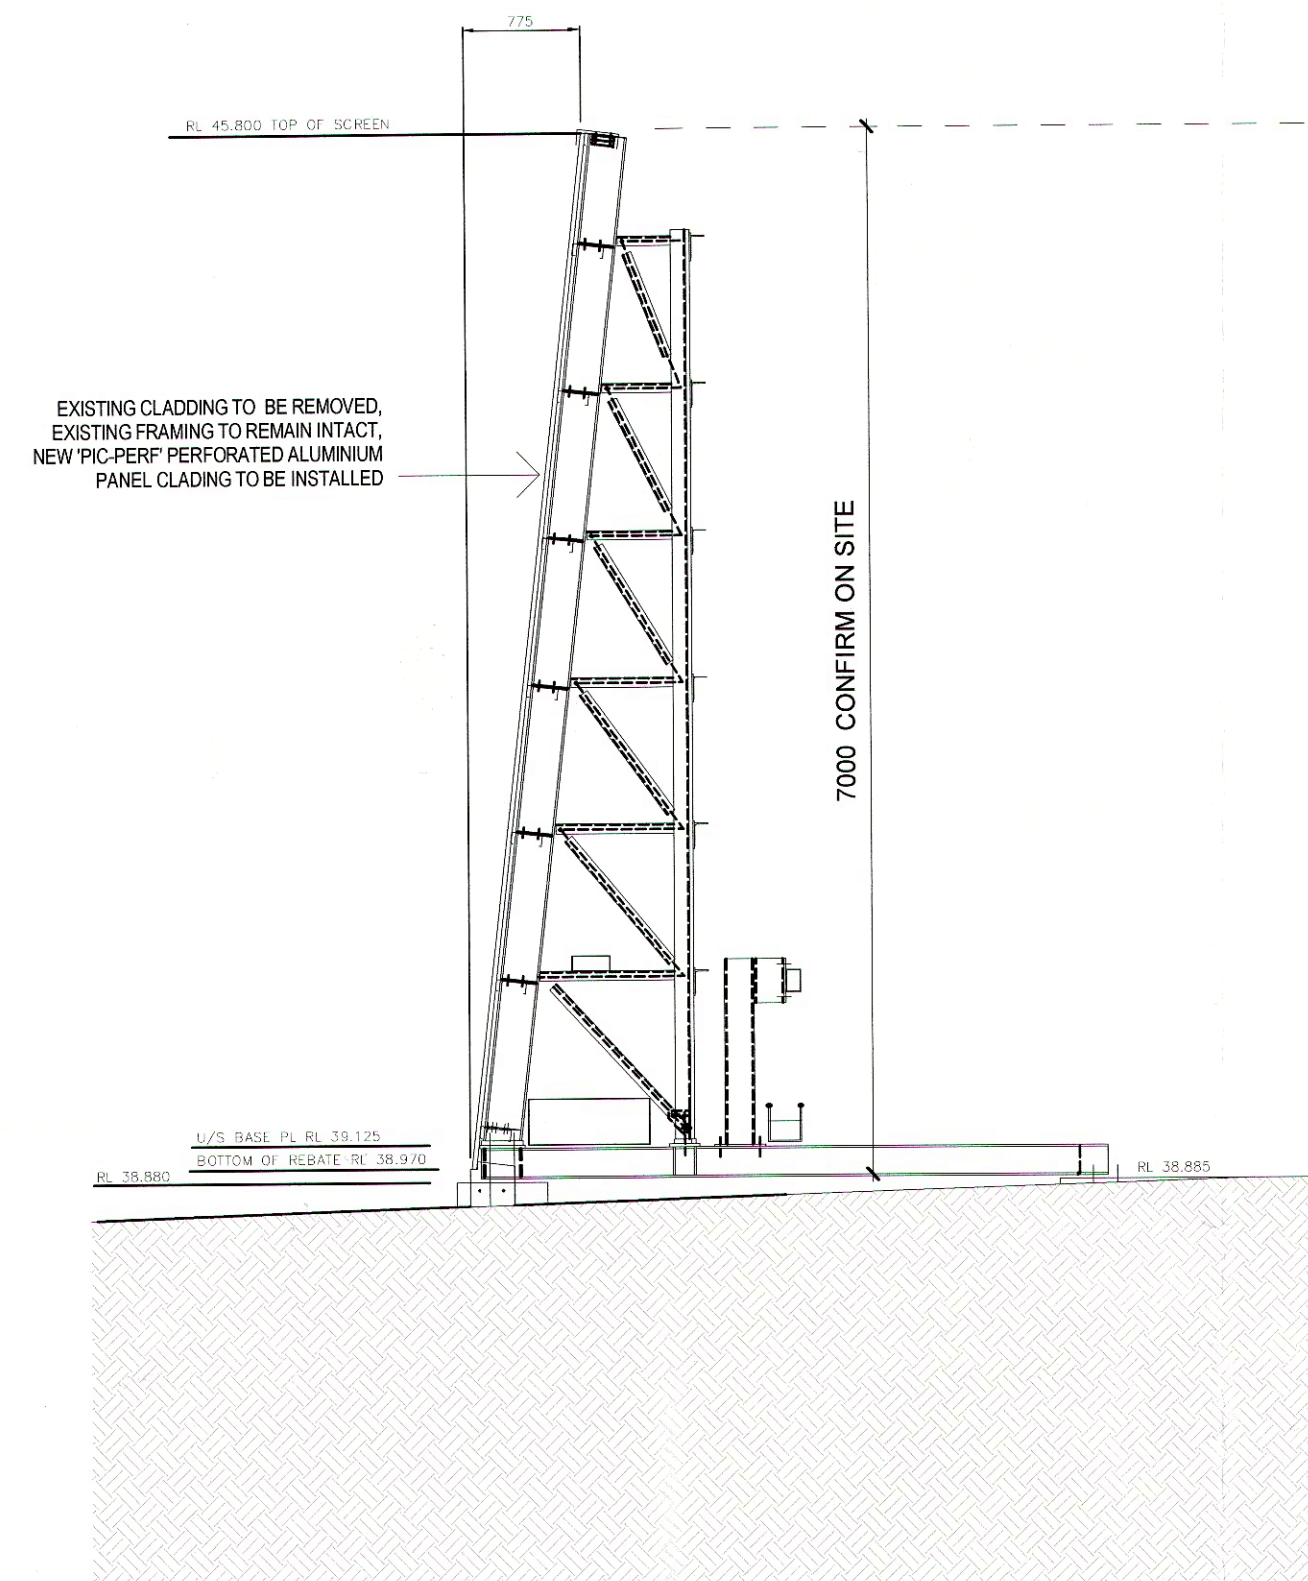

1 SECTION - EXISTING SCREEN  
1 : 50

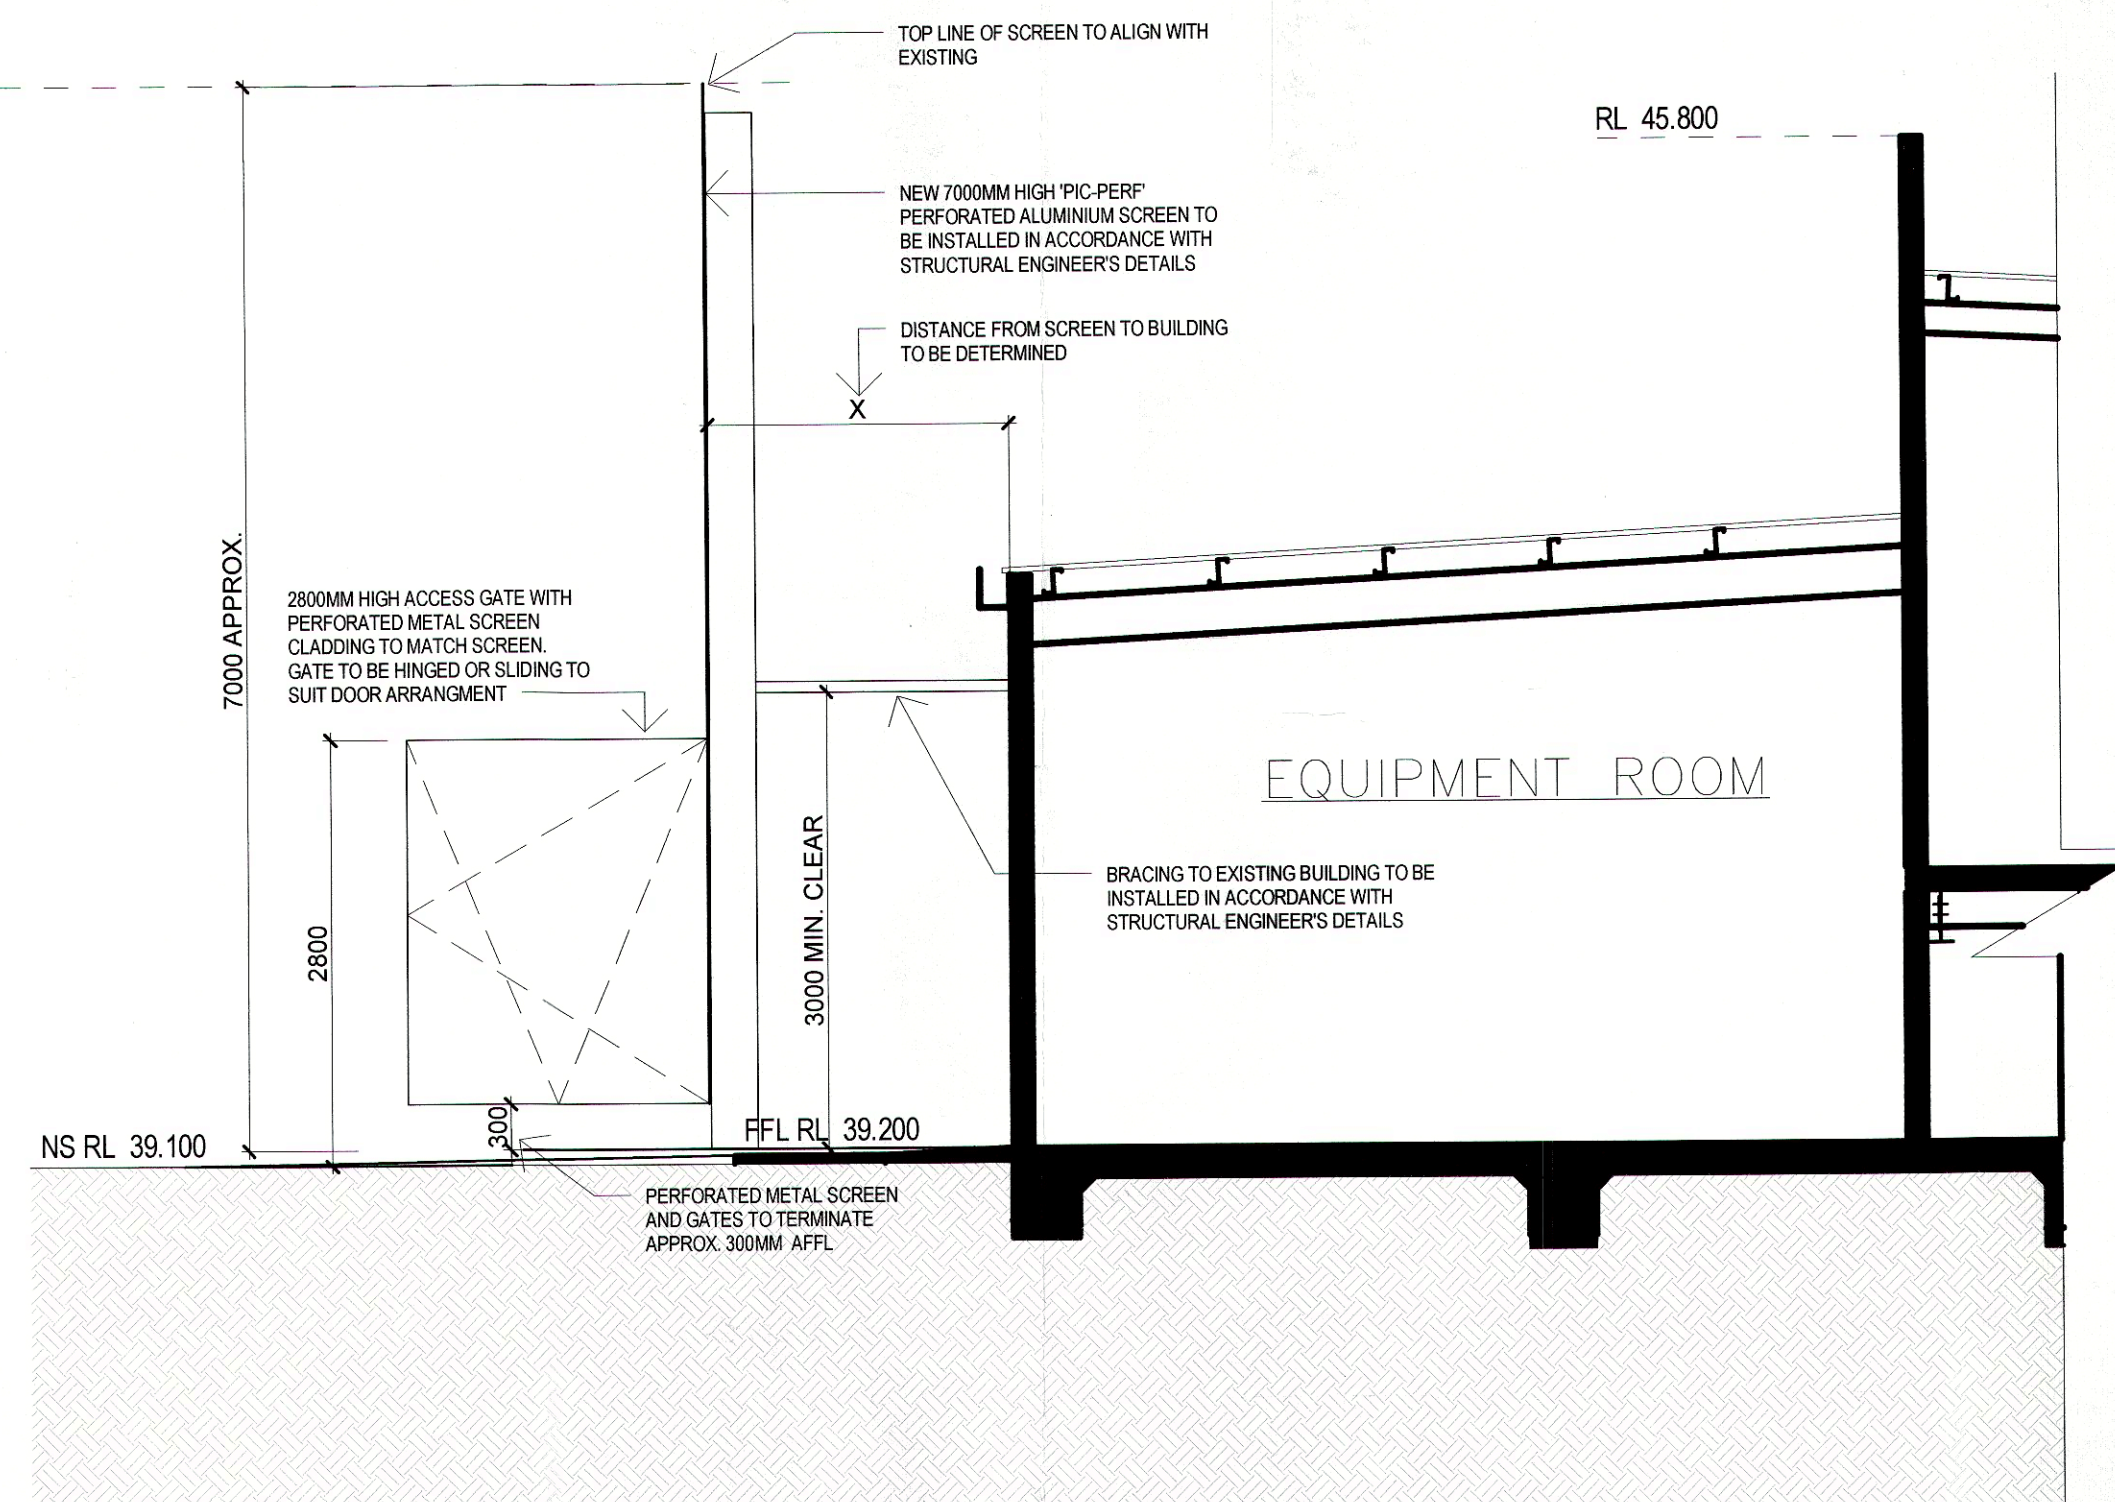

2 SECTION - PROPOSED SCREEN  
1 : 50

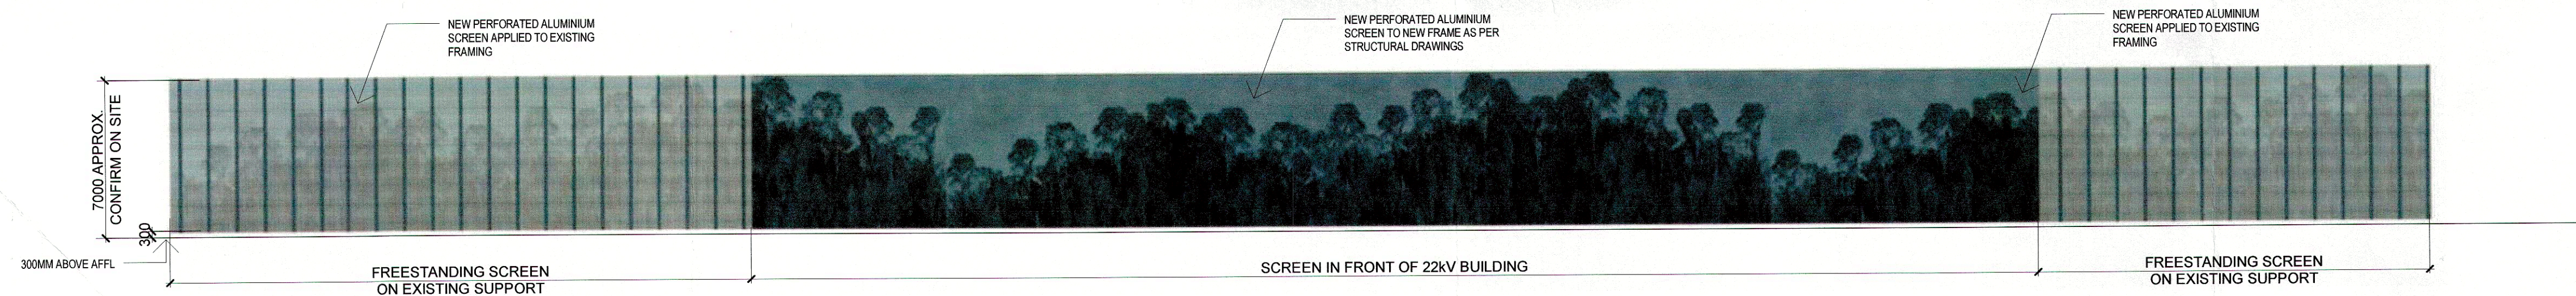

3 INDICATIVE WEST ELEVATION  
1 : 200

FOR INFORMATION  
NOT FOR CONSTRUCTION

REFERENCE DRAWINGS	DRAWING TITLE	DRAWING No.	DATE	REV	DESCRIPTION	BY	CONTRACTOR	DRAWN	ENDORSED	REV	ISSUED	CONTRACTORS No.	SPEC No.	ORDER No.
			12.06.13	B	ISSUED FOR INFORMATION ONLY		BECA			B		2581973		
			16.12.11	A	ISSUED FOR INFORMATION ONLY		BECA							

BRUNSWICK TERMINAL STATION  
22kv BUILDING  
SCREEN DETAILS - SHEET 2



SPI PowerNet No.

2581973-A-21