

LEGEND

- FEATURES**
- PROPOSED OUTER FENCE
 - PROPOSED PALISADE FENCE
 - PROPOSED SECURITY FENCE
 - PROPOSED HDPE FENCE
 - PROPERTY BOUNDARY
 - RETAINING WALL
 - LIGHT BOLLARD LOCATION *
 - 6m LIGHT POLE LOCATION *

* LIGHTING NOTES:

- LIGHTING TO BE DESIGNED AND BAFFLED TO ENSURE NO UNREASONABLE LIGHT SPILL ONTO RESIDENTIAL PROPERTIES.
- LIGHT POLES TO BE MAXIMUM 6m TALL, OF PUBLIC STREET STYLE AND PAINTED BLACK.
- SITE LIGHTING TO CONSIST OF BOLLARD LIGHTING (IF REQUIRED), LIGHTING ON BUILDINGS OR AN ALTERNATIVE TO THE SATISFACTION OF THE RESPONSIBLE AUTHORITY.

- NOTES:**
- BASEMENTS MAY NEED TO BE OVER EXCAVATED WHERE GROUND CONDITIONS ARE UNSUITABLE.
 - DIMENSIONS IN METRES UNLESS NOTED OTHERWISE.
 - BUILDING AND EXCAVATION BELOW 1m IS REQUIRED FOR INSTALLATION OF SERVICES AND FOUNDATION WORKS FOR BUILDING AND STRUCTURES.

PROPOSED OUTER PERIMETER FENCE TO BE ON SIMILAR ALIGNMENT AS EXISTING

EXISTING PATH TO BE RETAINED AND UPGRADED IN ACCORDANCE WITH CONDITION 3 OF MPS/2014/87.

NEW OIL CONTAINMENT TANK, PURCEPTOR, TRIPLE INTERCEPTOR AND STORMWATER TANK


REFER SK058 FOR ENLARGEMENT

PLANNING & ENVIRONMENT ACT 1987
MORELAND PLANNING SCHEME

This plan has been endorsed pursuant to Planning Permit 15012/167

Signed [Signature]
For and on behalf of Moreland City Council

Date 22/9/14
Sheet 3 of 21

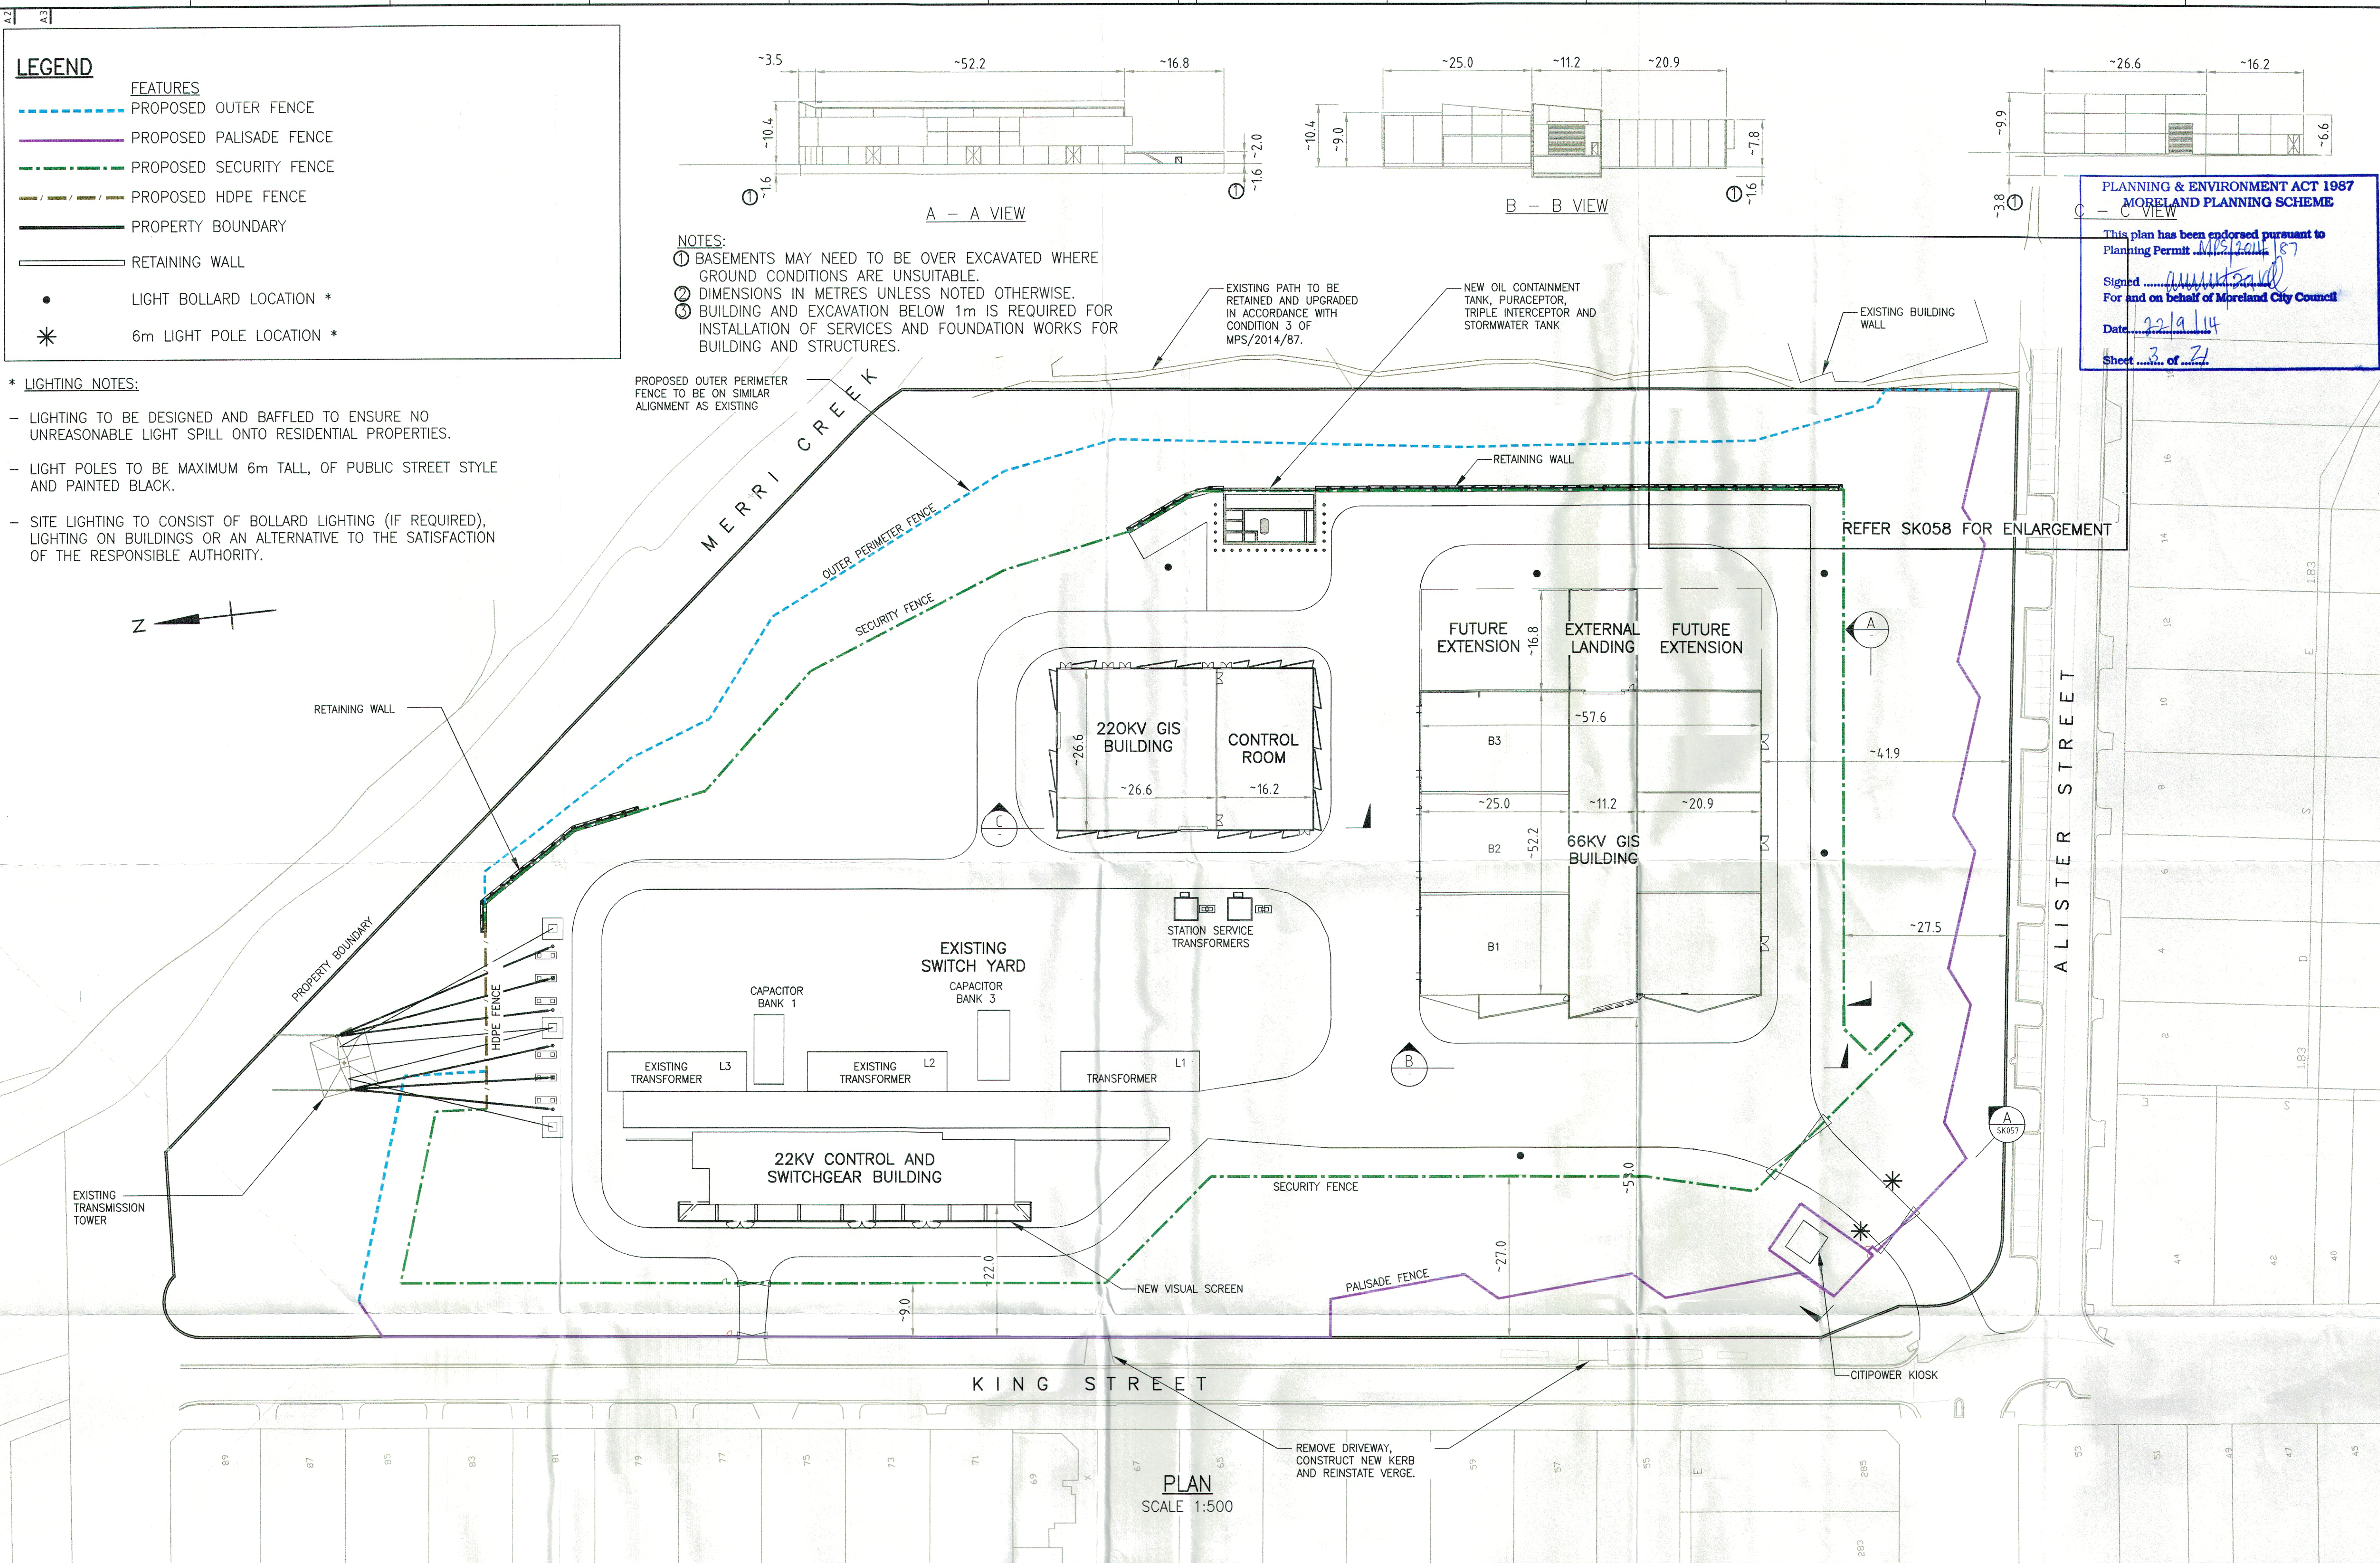

PLAN
SCALE 1:500

REFERENCE DRAWINGS	REVISION	DATE	REV	DESCRIPTION	BY	CONTRACTOR	ORDER No.	SPI PowerNet No	SK029 K
	08.9.14	K		LEGEND AMENDED, BOLLARD LOCATIONS ADDED	Z.N.	AECOM	DRAWN	AECOM	
	31.7.14	J		NOTE, SECTION AND ENLARGEMENT ADDED	Z.N.	AECOM	ENDORSED	REV K	
	15.7.14	I		FENCES AND VERGE AMENDED, EASTERN TRACK ADDED	J.B.O.	AECOM	ISSUED		
	05.2.14	H		FUTURE EXTENSION AREA SHOWN	A.C.	AECOM	CONTRACTORS No.		
	04.2.14	G		SECTION A-A AND B-B AMENDED	A.C.	AECOM	SPEC No.		
	29.1.14	F		TREE NOTATION AMENDED	A.C.	AECOM			
DRAWING TITLE	DRAWING No.								

BRUNSWICK TERMINAL STATION
SITE PLAN

SPI PowerNet No

SK029 K