








PLANNING & ENVIRONMENT ACT 1987
MORELAND PLANNING SCHEME

This plan has been endorsed pursuant to
Planning Permit 10512011/87

Signed [Signature]
For and on behalf of Moreland City Council

Date 22/9/14

Sheet 1 of 21

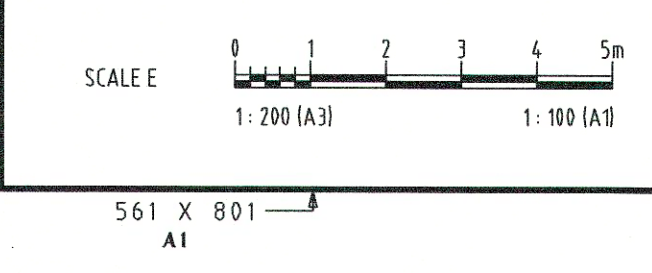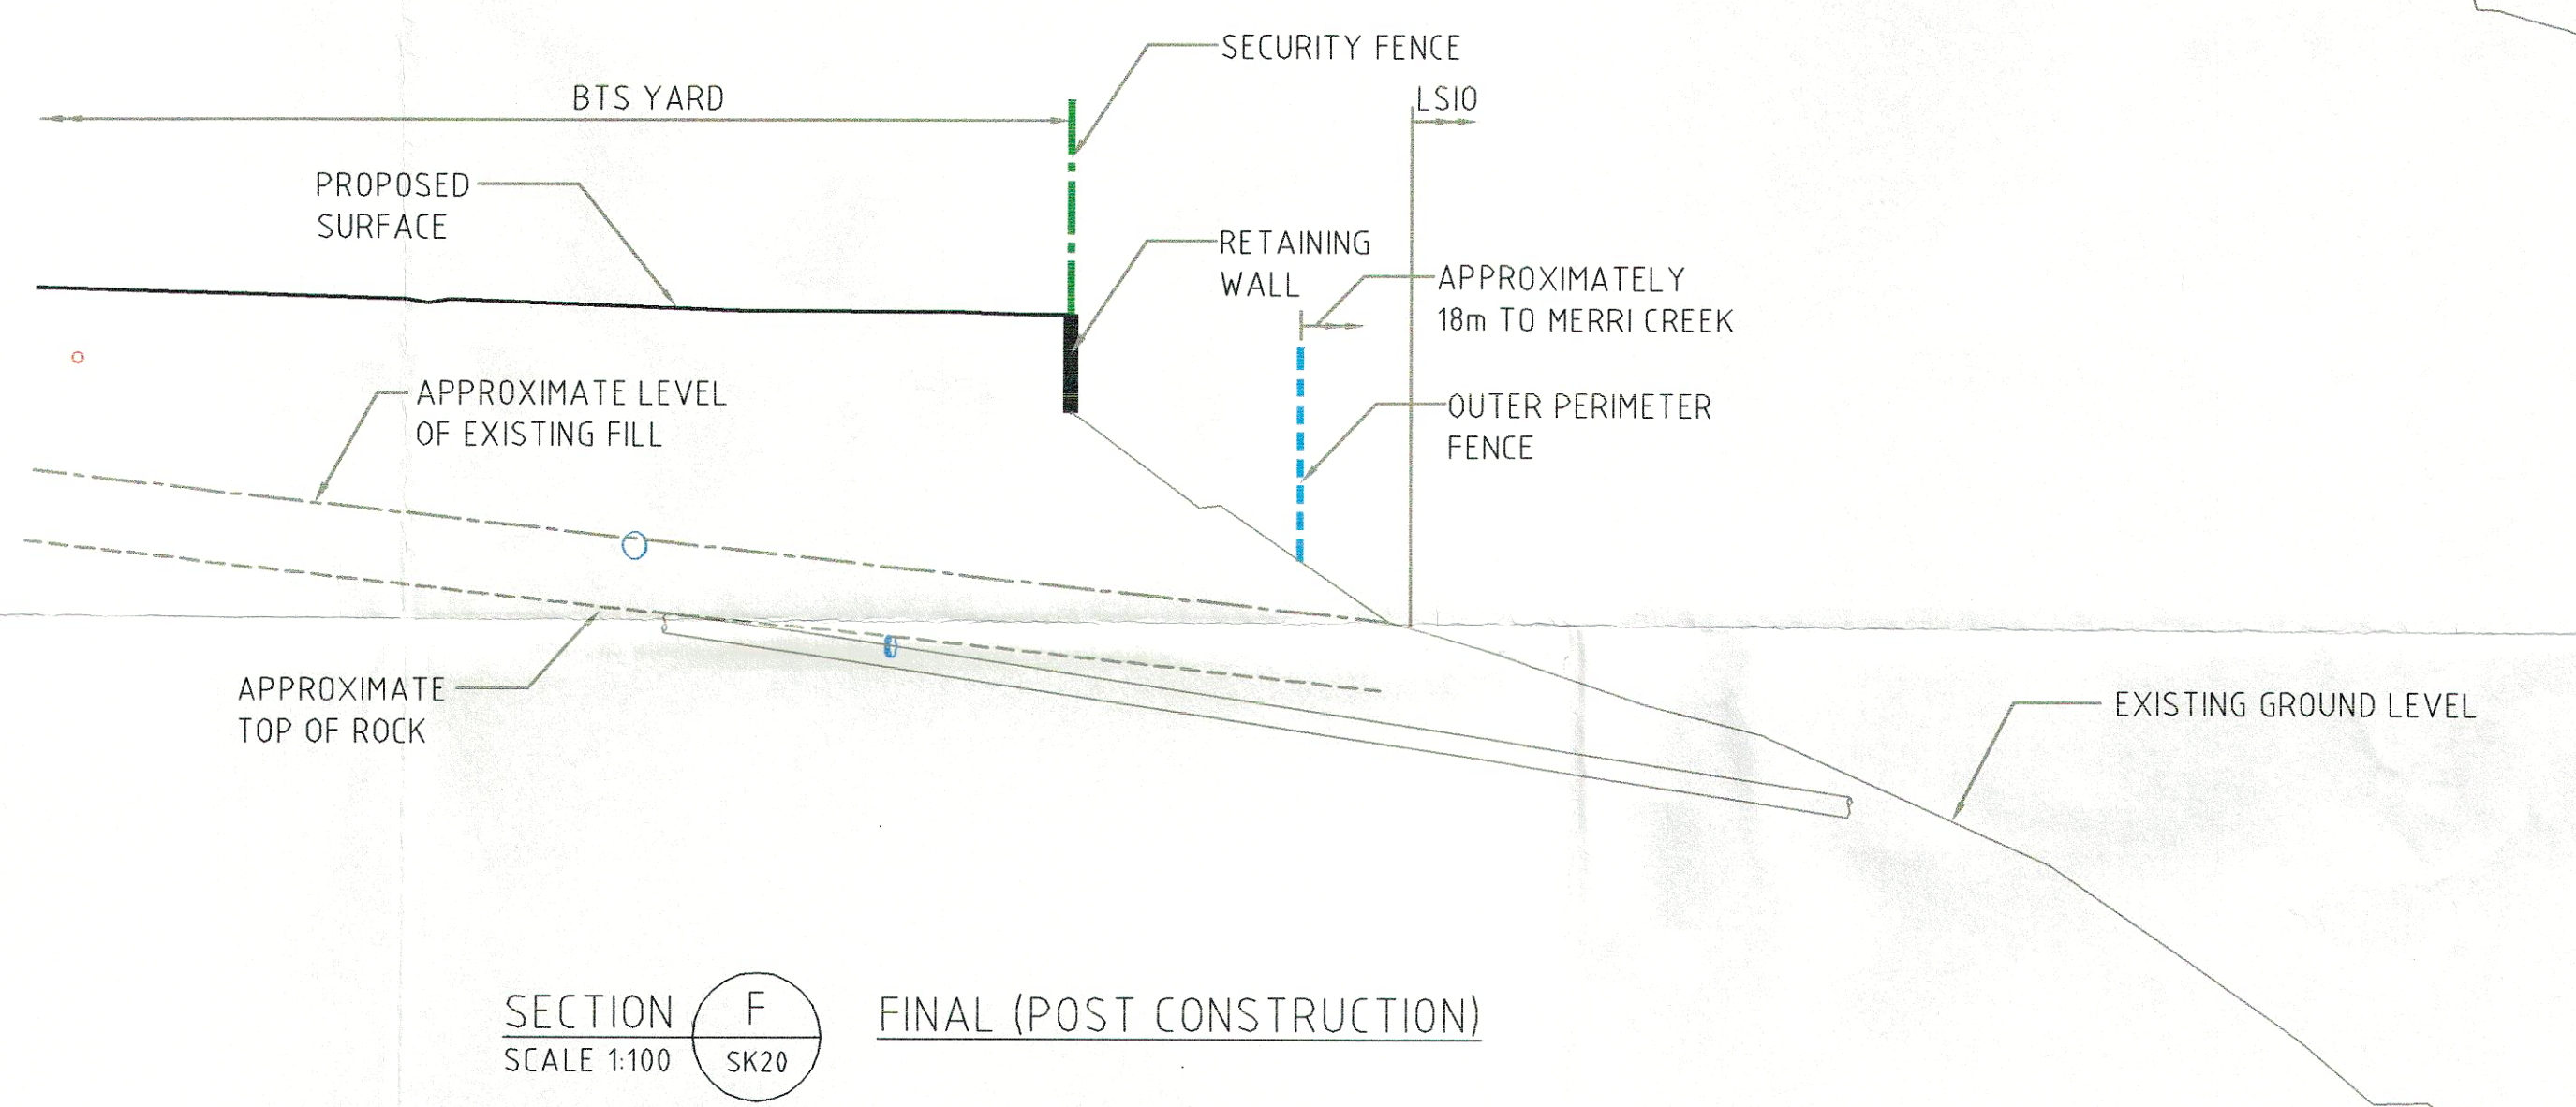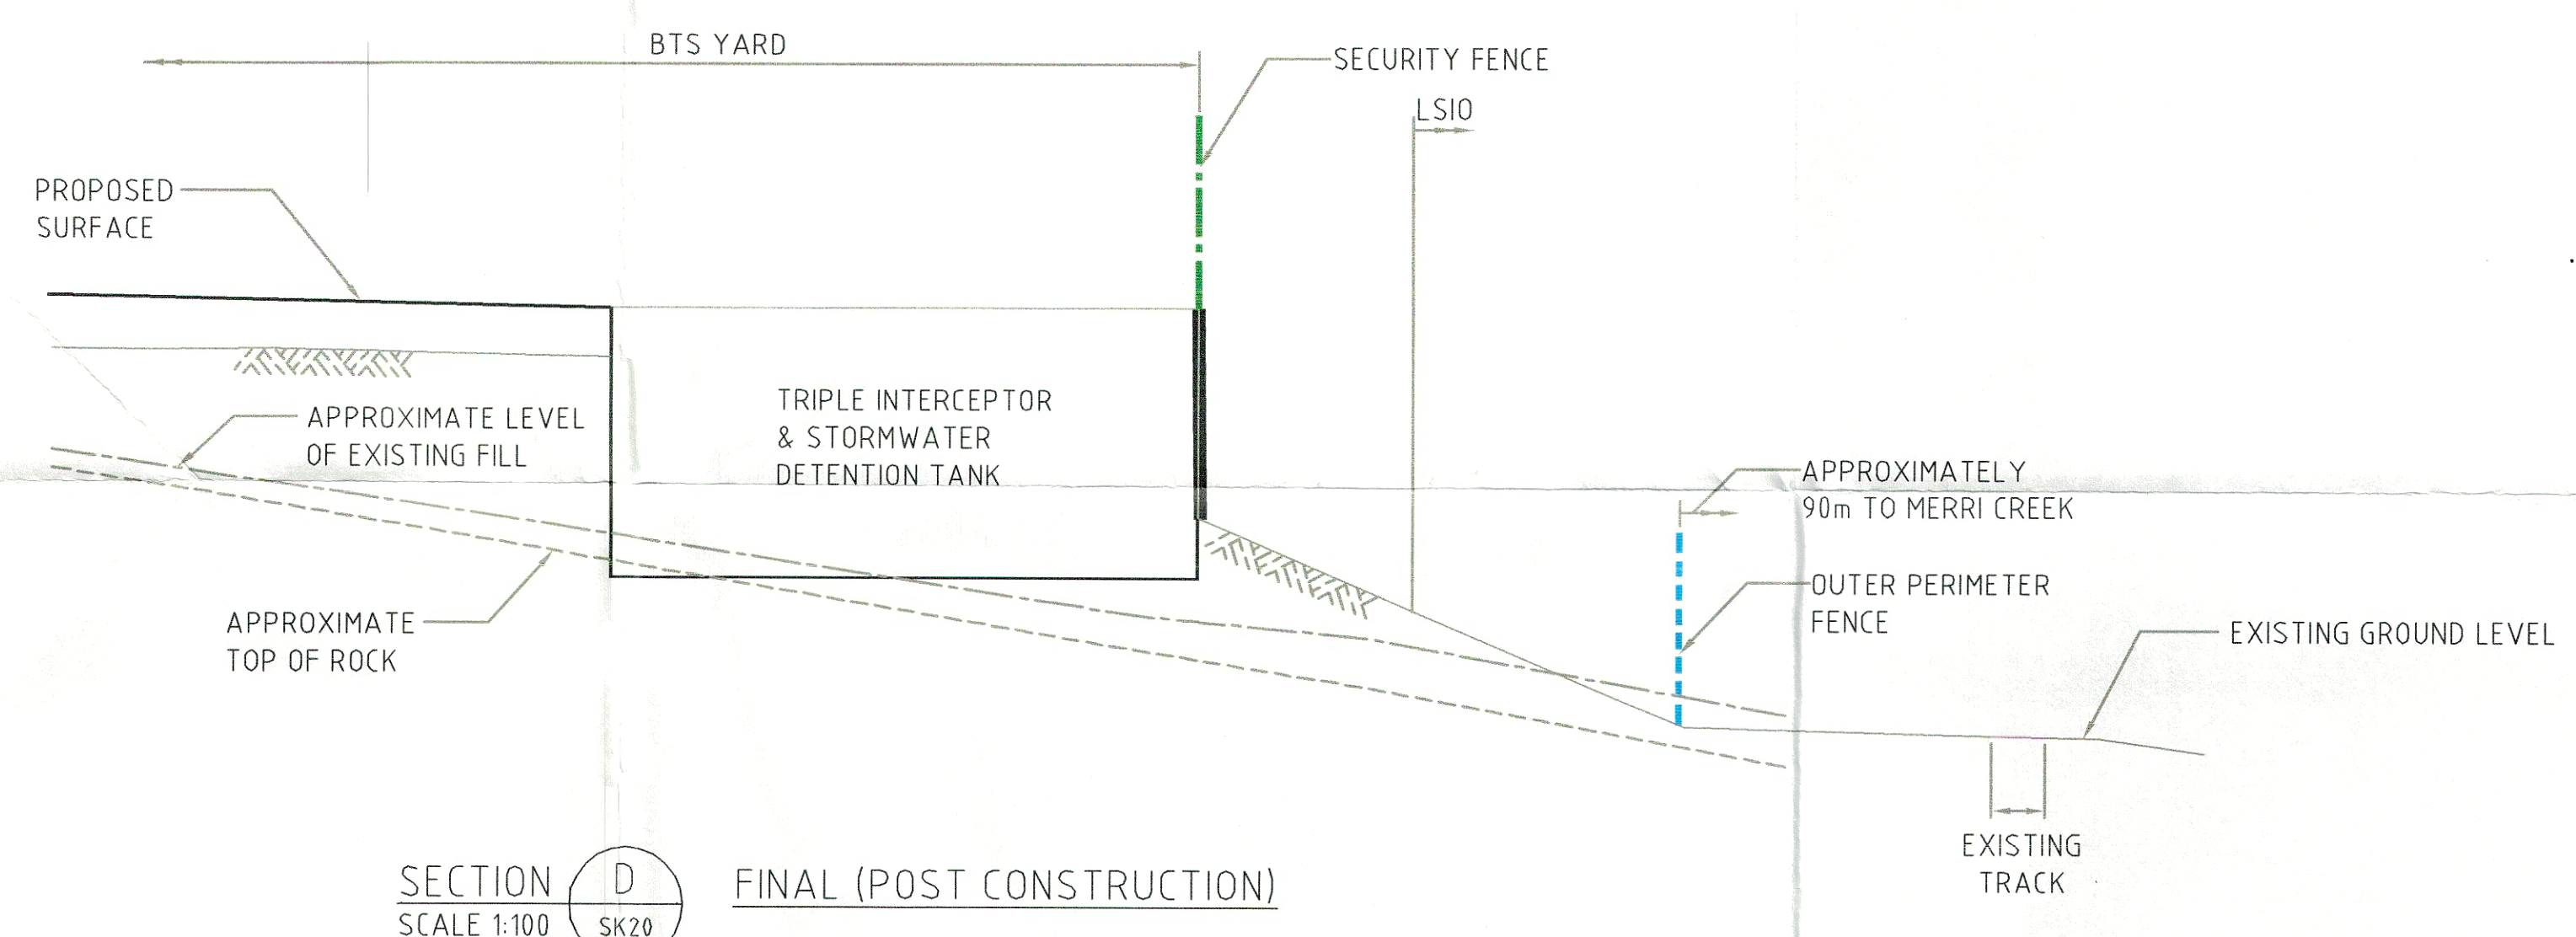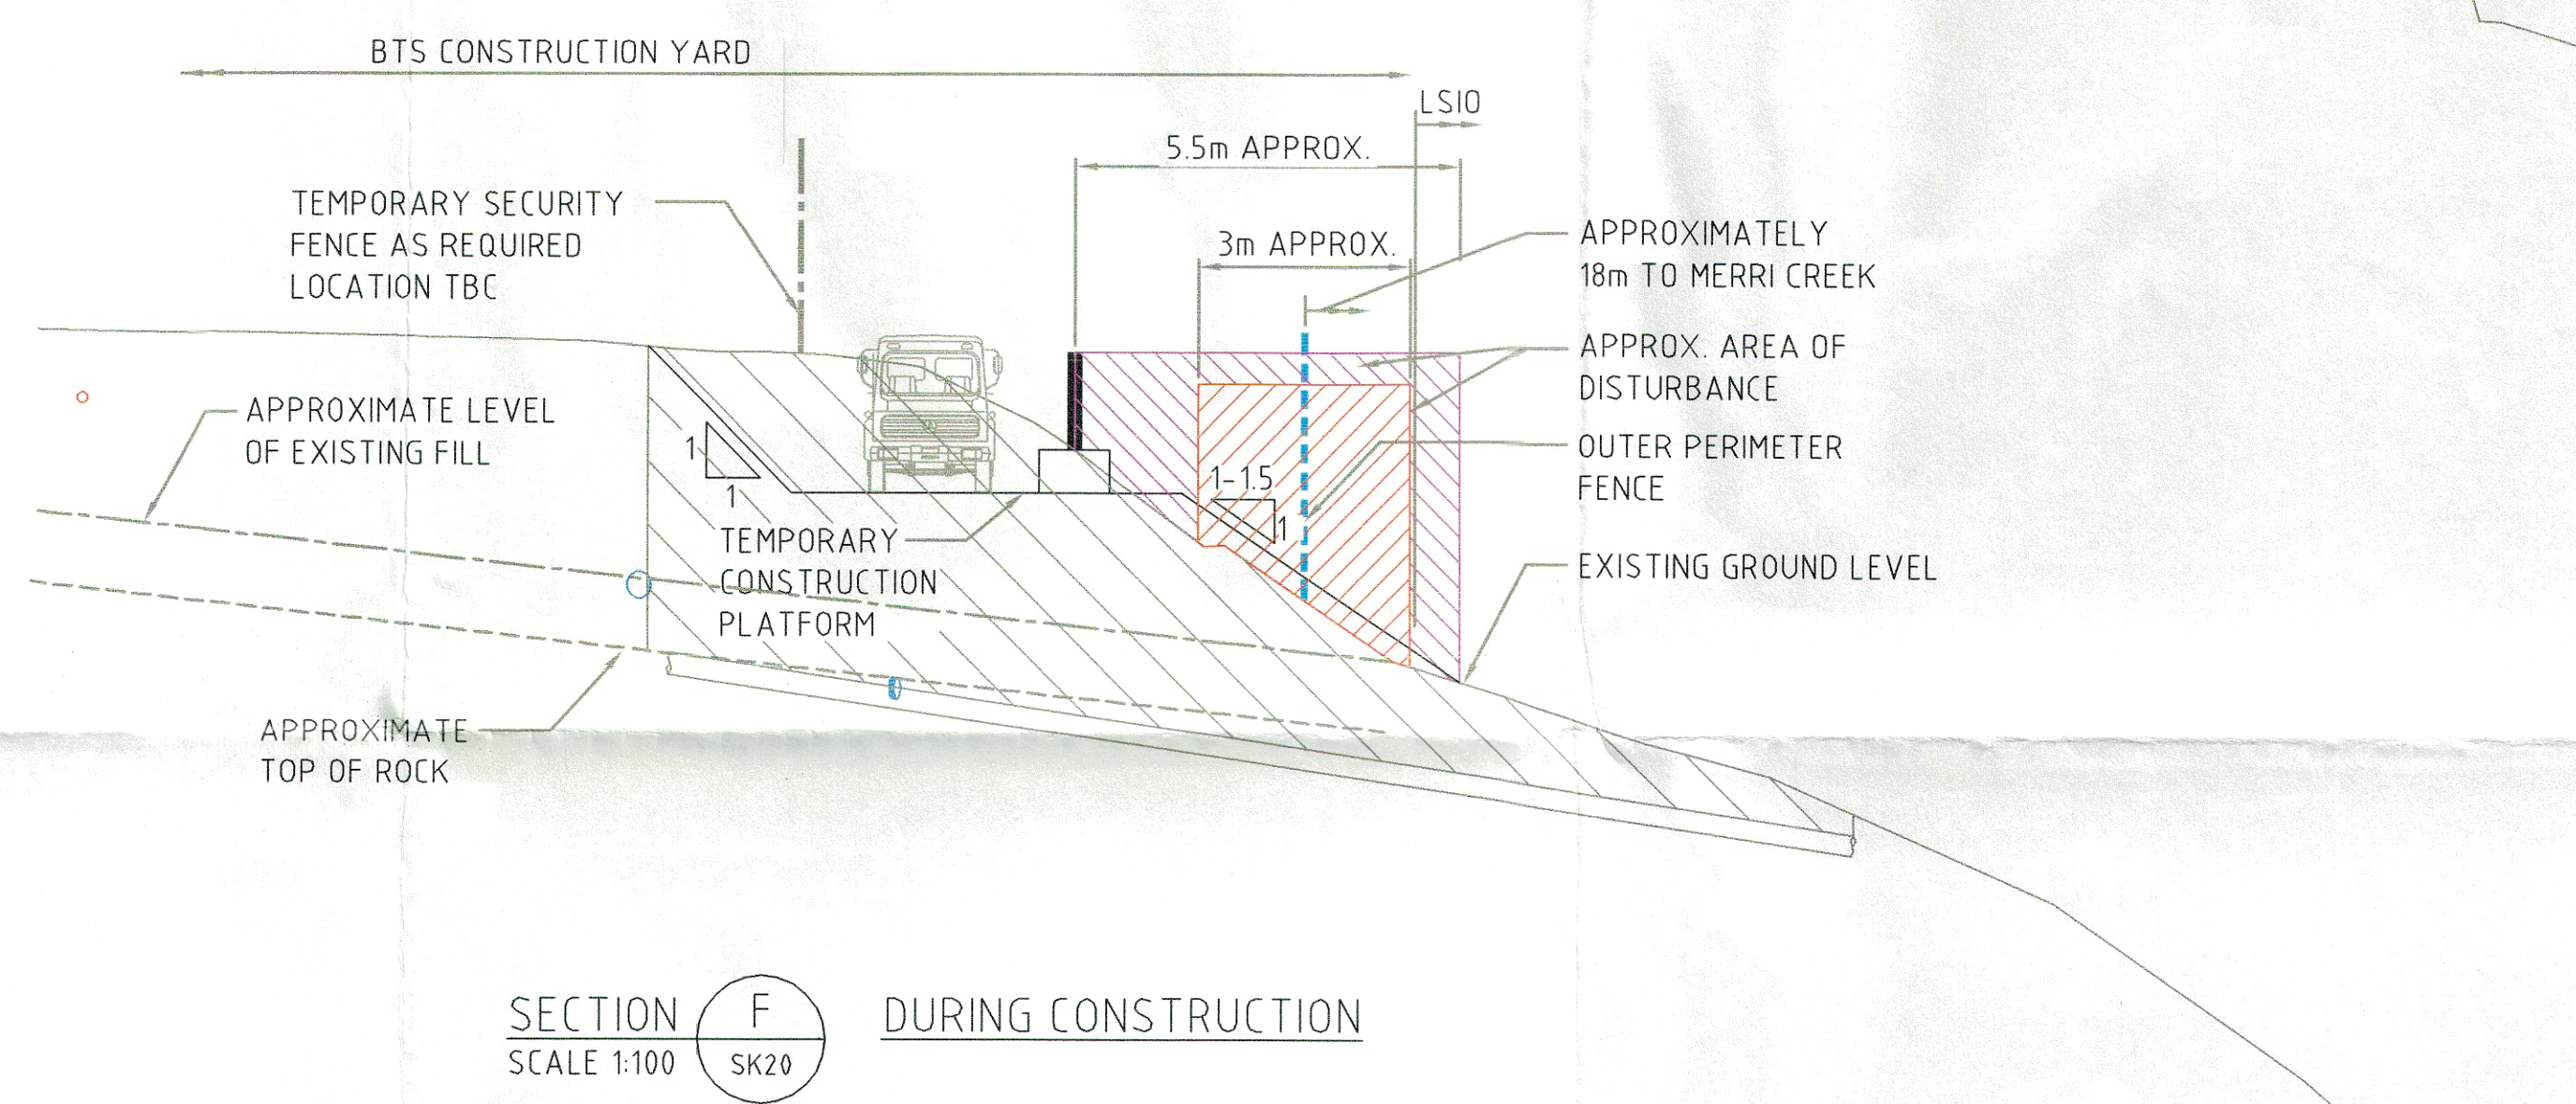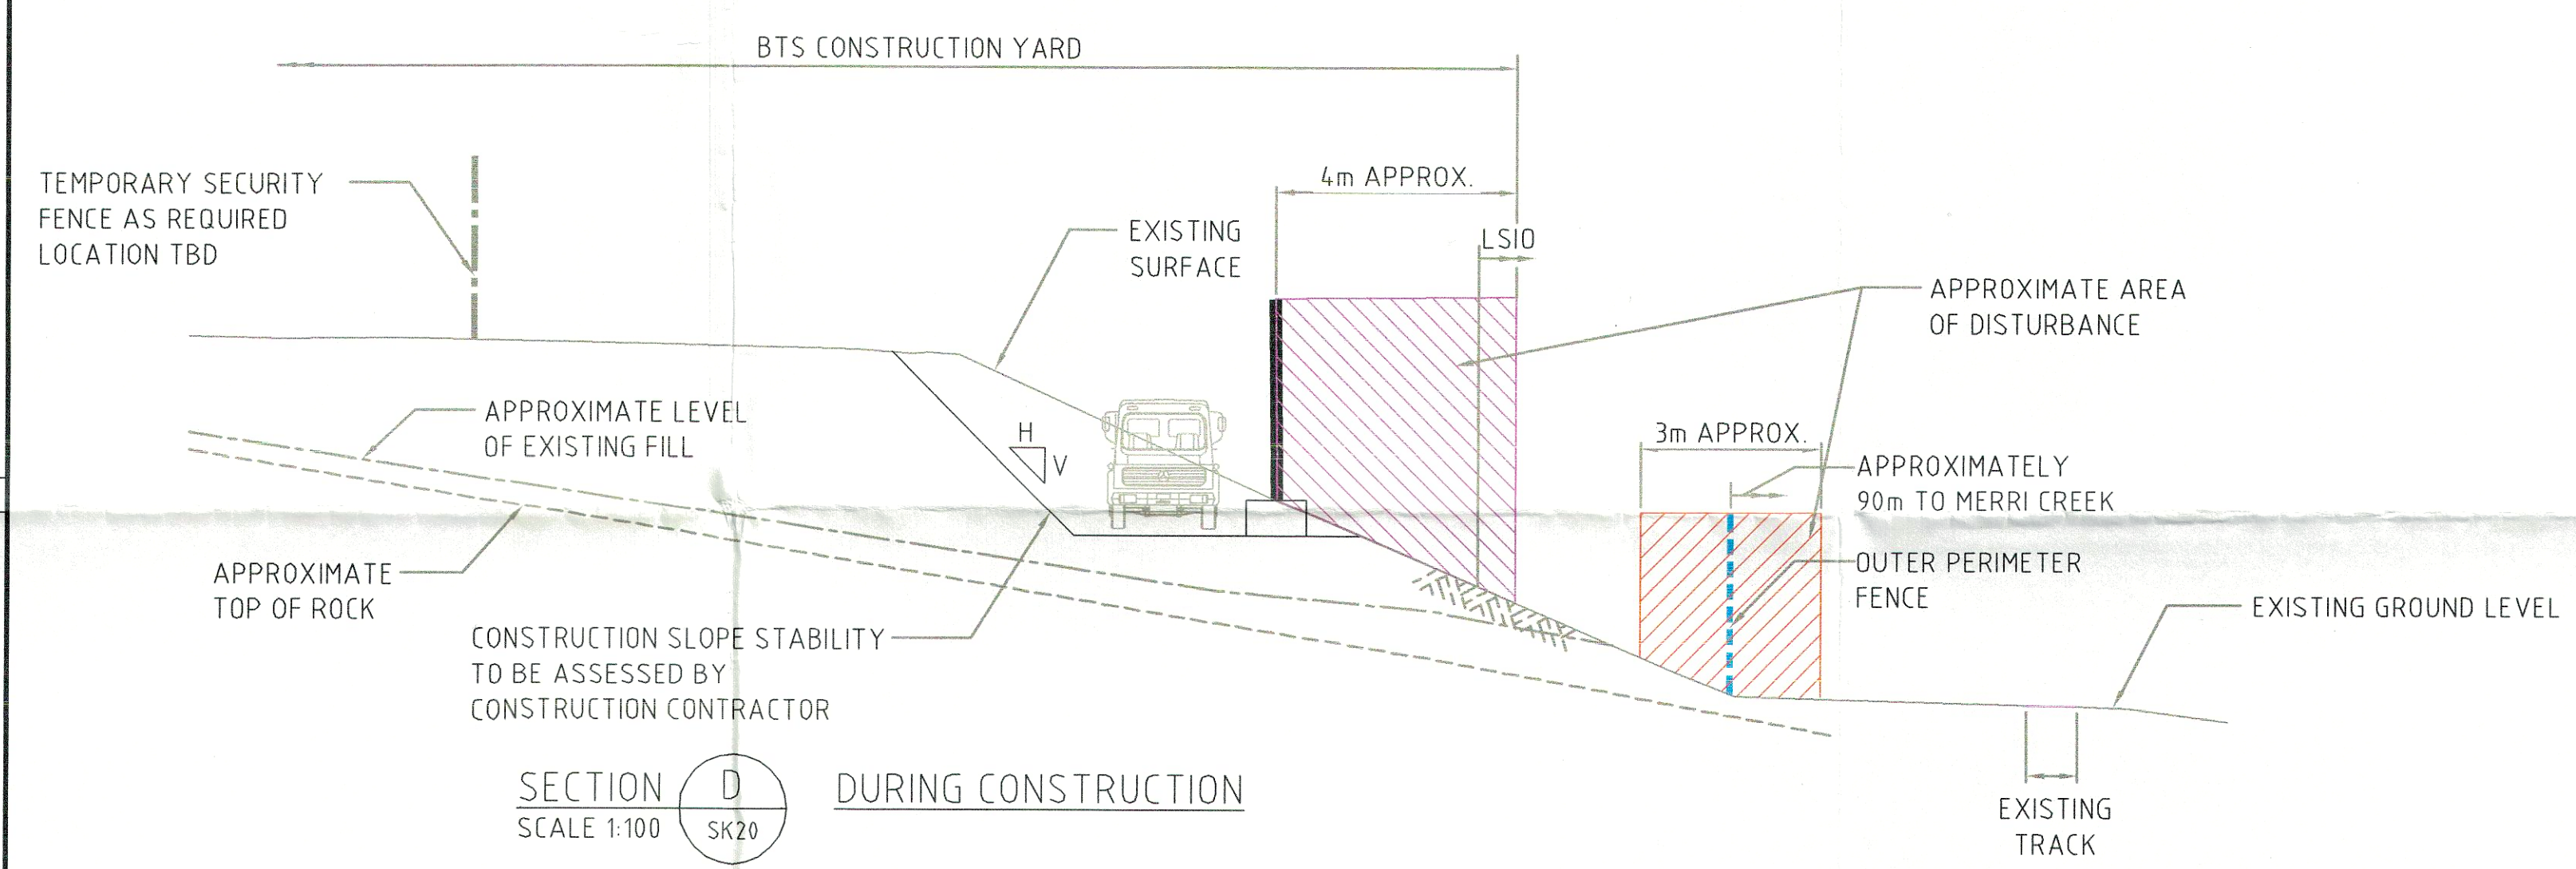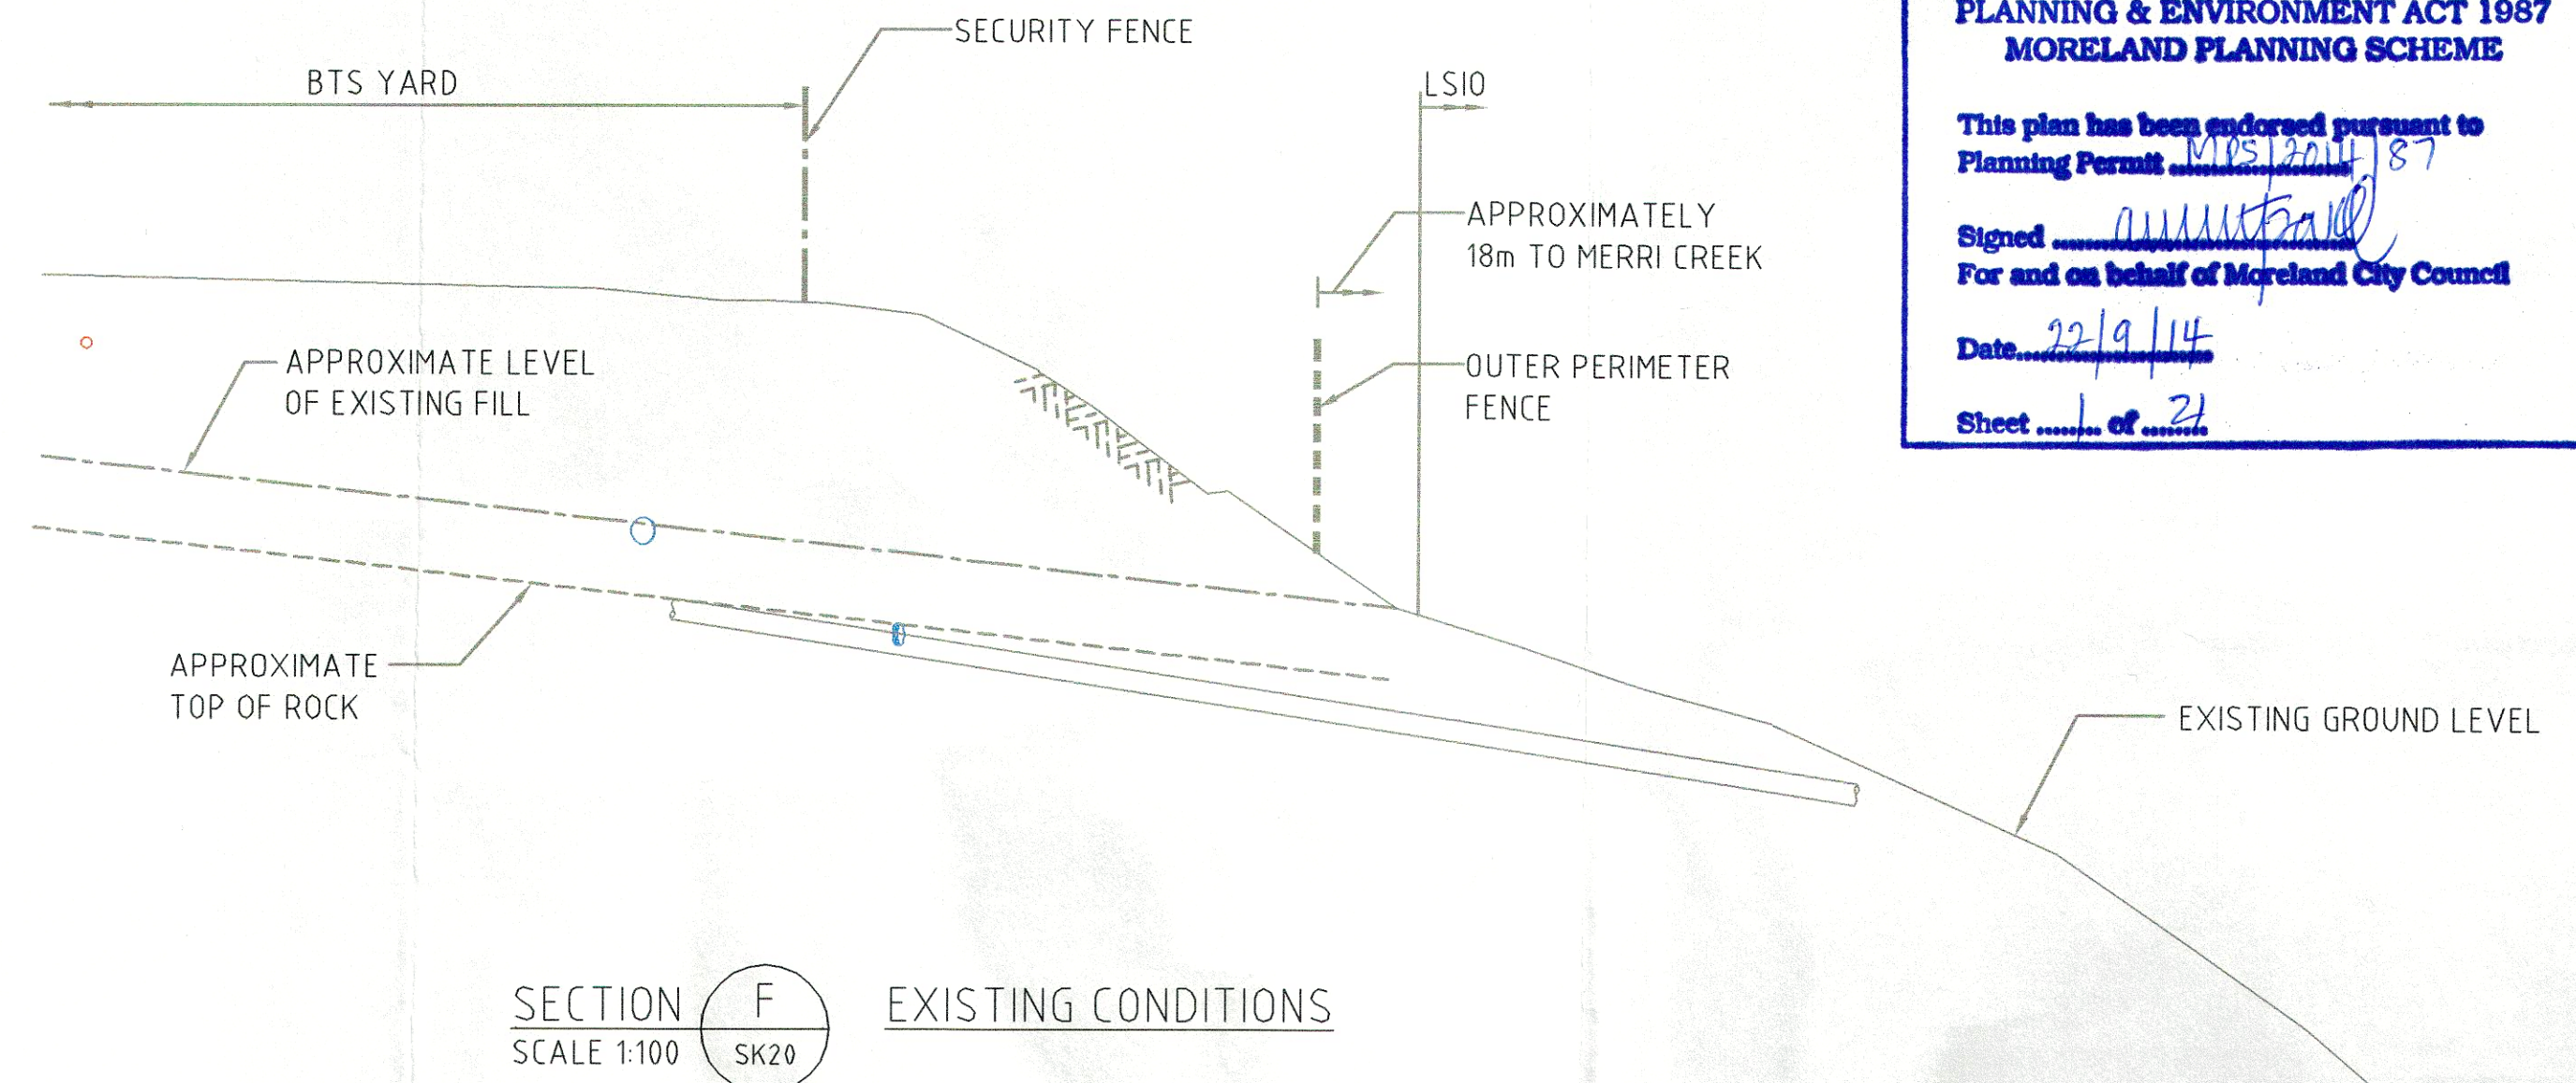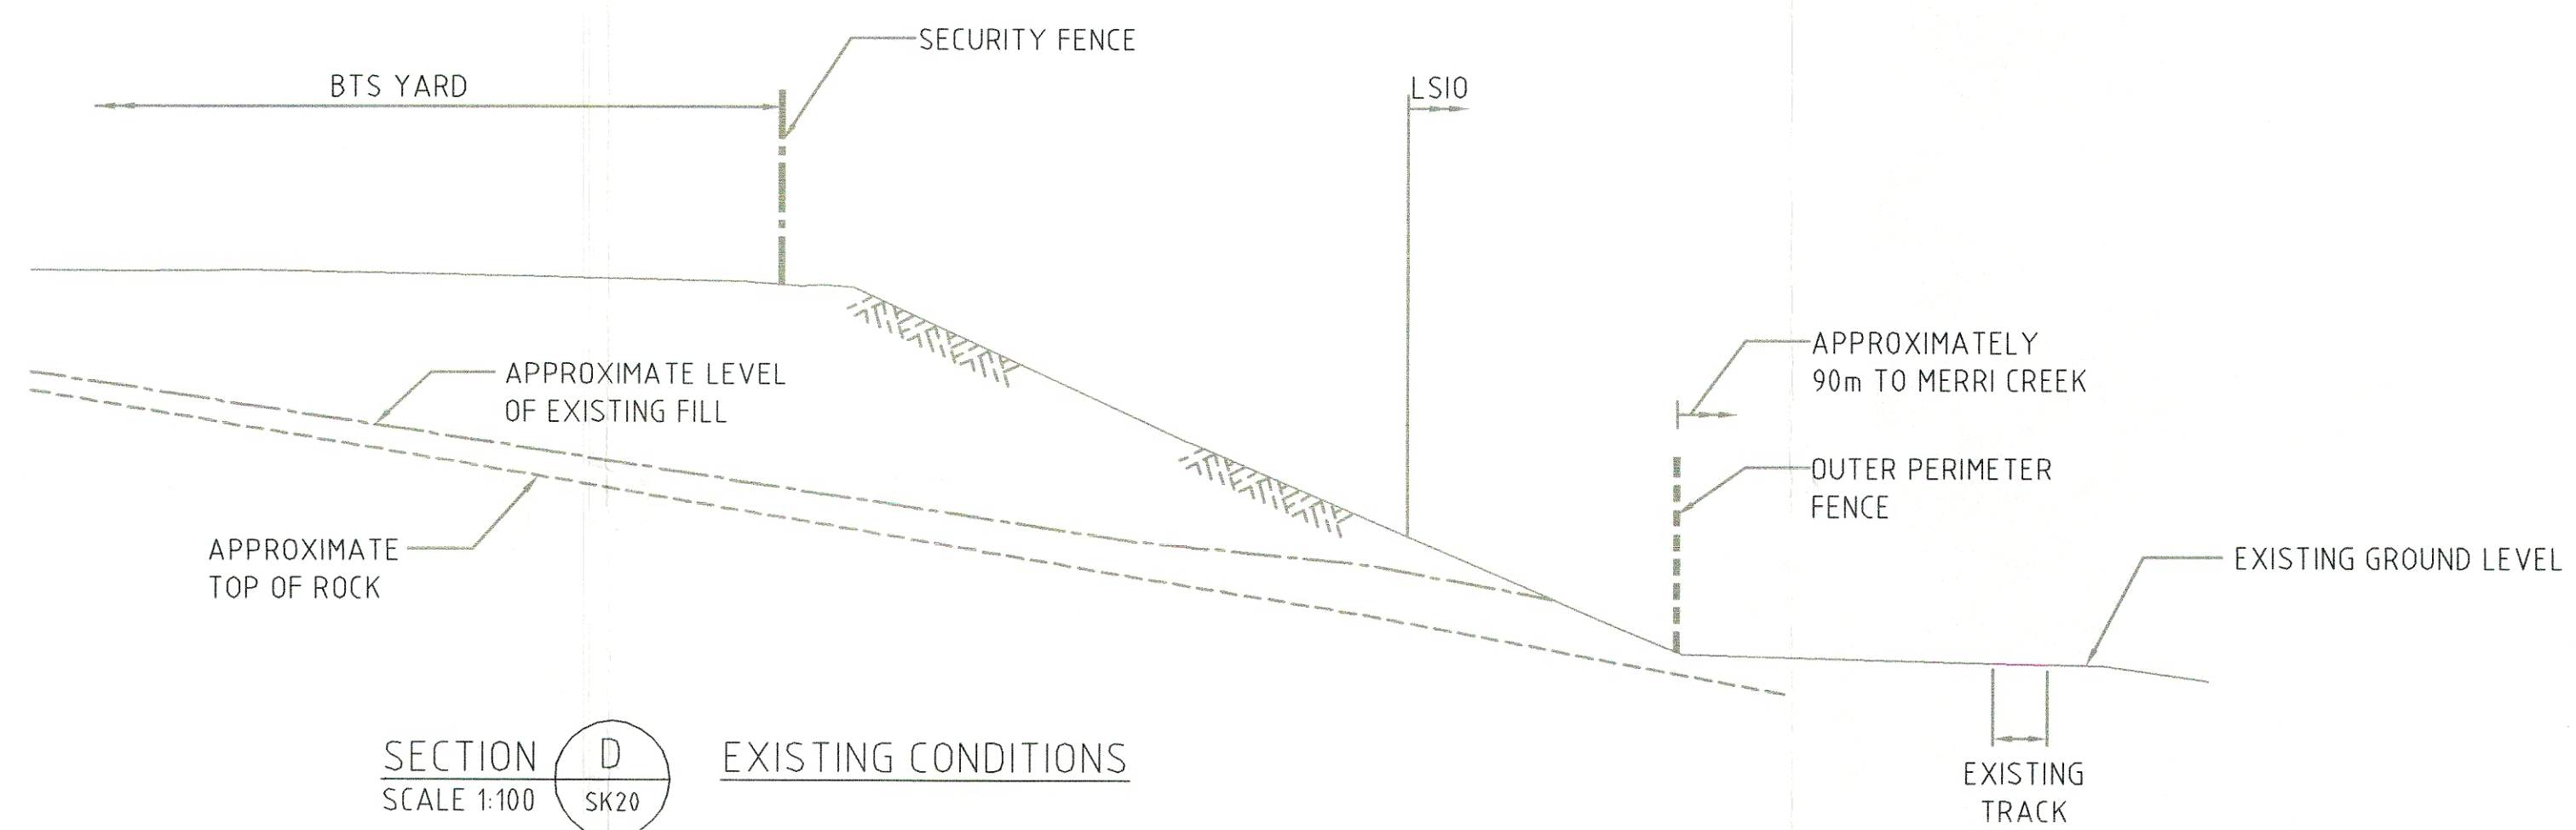

REFERENCE DRAWINGS		REVISION		DRAWN		ENDORSED		CONTRACTORS No.		SPEC No.		ORDER No.	
15.7.14	E	SECTION D AMENDED TO SHOW EASTERN TRACK		NJB									
04.2.14	D	SECTION F AMENDED		NJB	AECOM								
28.1.14	C	UPDATED TO REFLECT IFC DESIGN		A.C.									
04.6.13	B	REISSUED FOR INCORPORATED DOCUMENT - ADDITIONAL NOTES ADDED		M.E.									
31.5.13	A	ISSUED FOR INCORPORATED DOCUMENT		M.E.									
DRAWING TITLE		DRAWING No.		DATE		REV		DESCRIPTION		BY		CONTRACTOR	

BRUNSWICK TERMINAL STATION SECTIONS

SPI PowerNet No. **SK023**

E