


A2
A3

1 2 3 4 5 6 7 8 9 10 11

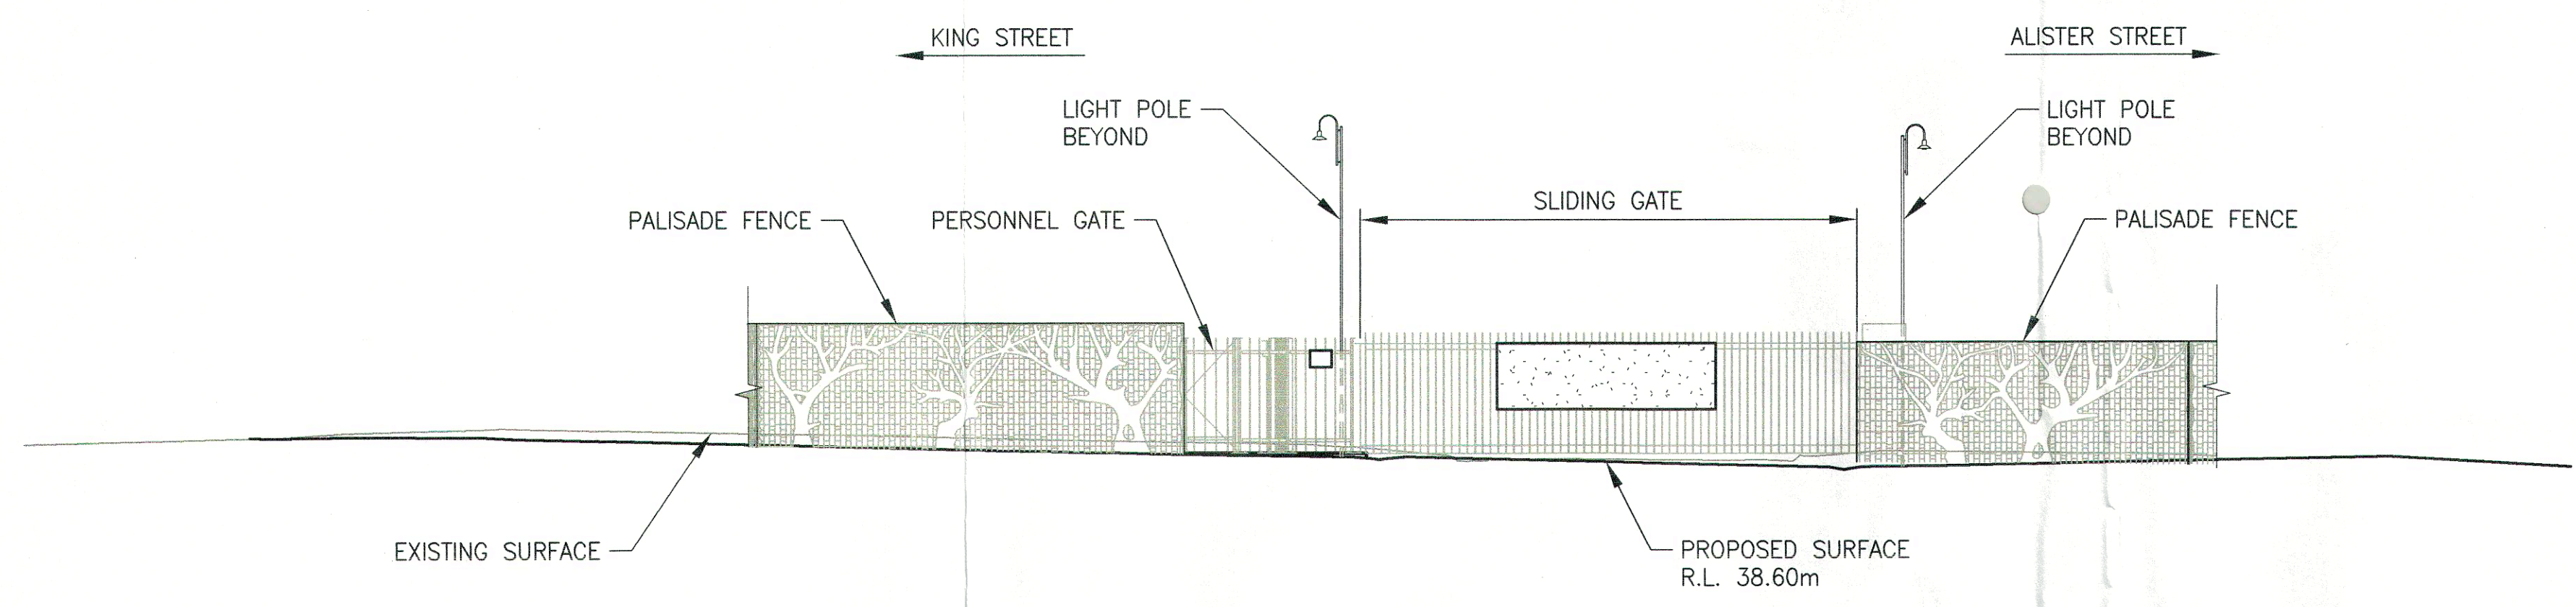


**VIEW FROM INTERSECTION
OF ALISTER AND KING STREETS**

ELEVATION **A**
SCALE 1:100 SK029

150 W METAL HALIDE HERITAGE
FLARED SKIRT STYLE TOP ENTRY
LUMINAIRE, TYPE SYLVANIA
PARKVILLE S SERIES, OR
APPROVED EQUIVALENT


G & S INDUSTRIES
SURRIENTO (640001)
LIGHT POLE PAINTED
BLACK (OR APPROVED)
EQUIVALENT)

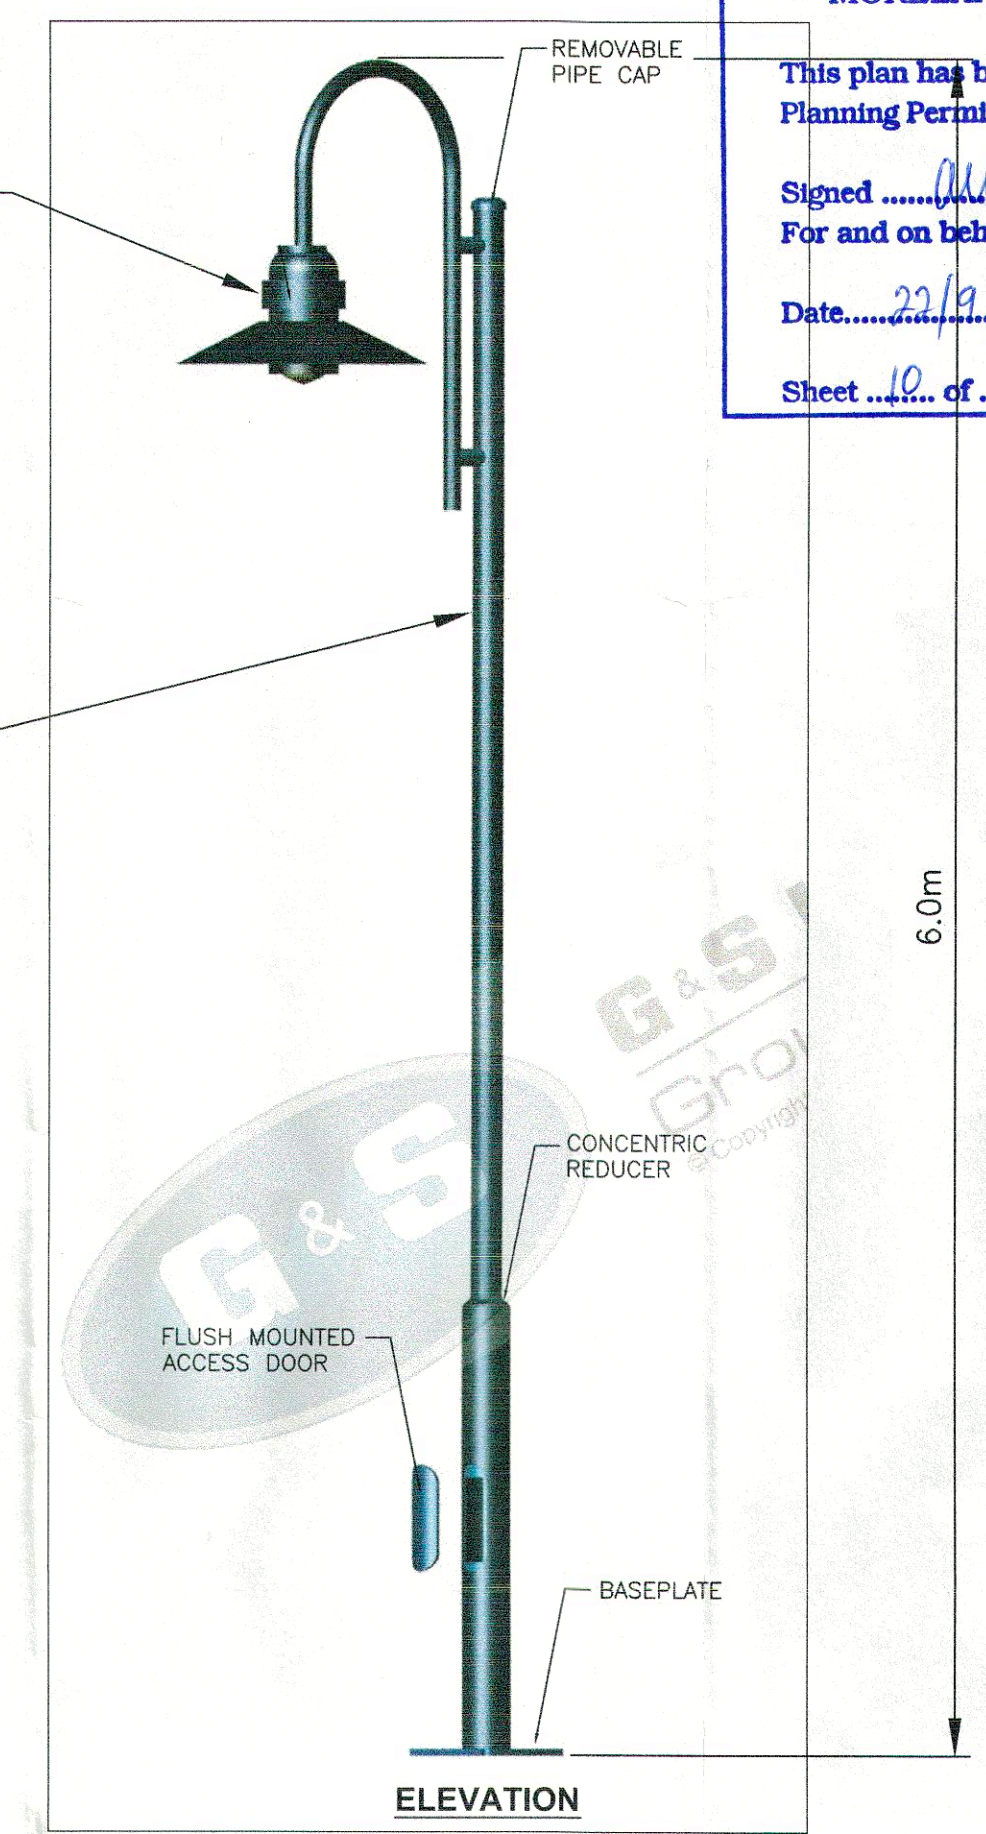

LIGHT POLE DETAIL
N.T.S.

**PLANNING & ENVIRONMENT ACT 1987
MORELAND PLANNING SCHEME**

This plan has been endorsed pursuant to
Planning Permit MPS/2014/87
Signed [Signature]
For and on behalf of Moreland City Council
Date 22/9/14
Sheet 10 of 21

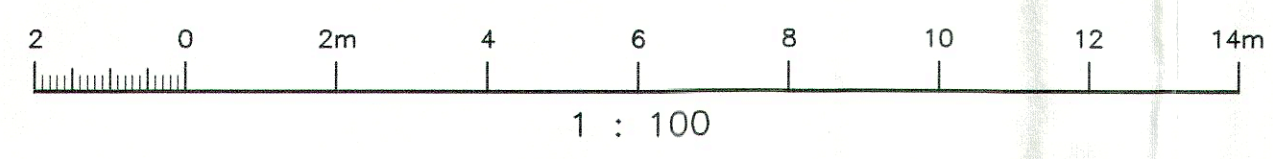

REFERENCE DRAWINGS	DRAWING TITLE	DRAWING No.	DATE	REV	DESCRIPTION	BY	CONTRACTOR	DRAWN AECOM	ENDORSED REV C	BRUNSWICK TERMINAL STATION ELEVATION	SPEI PowerNet No SK057 C	
								ISSUED				
								CONTRACTORS No.				
								SPEC No.				
							ORDER No.					

PowerNet STD A1