






PLANNING & ENVIRONMENT ACT 1987
MORELAND PLANNING SCHEME

This plan has been endorsed pursuant to
Planning Permit 1105/2014/187

Signed [Signature]
For and on behalf of Moreland City Council

Date 22/9/14

Sheet 5 of 21

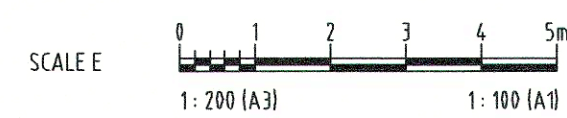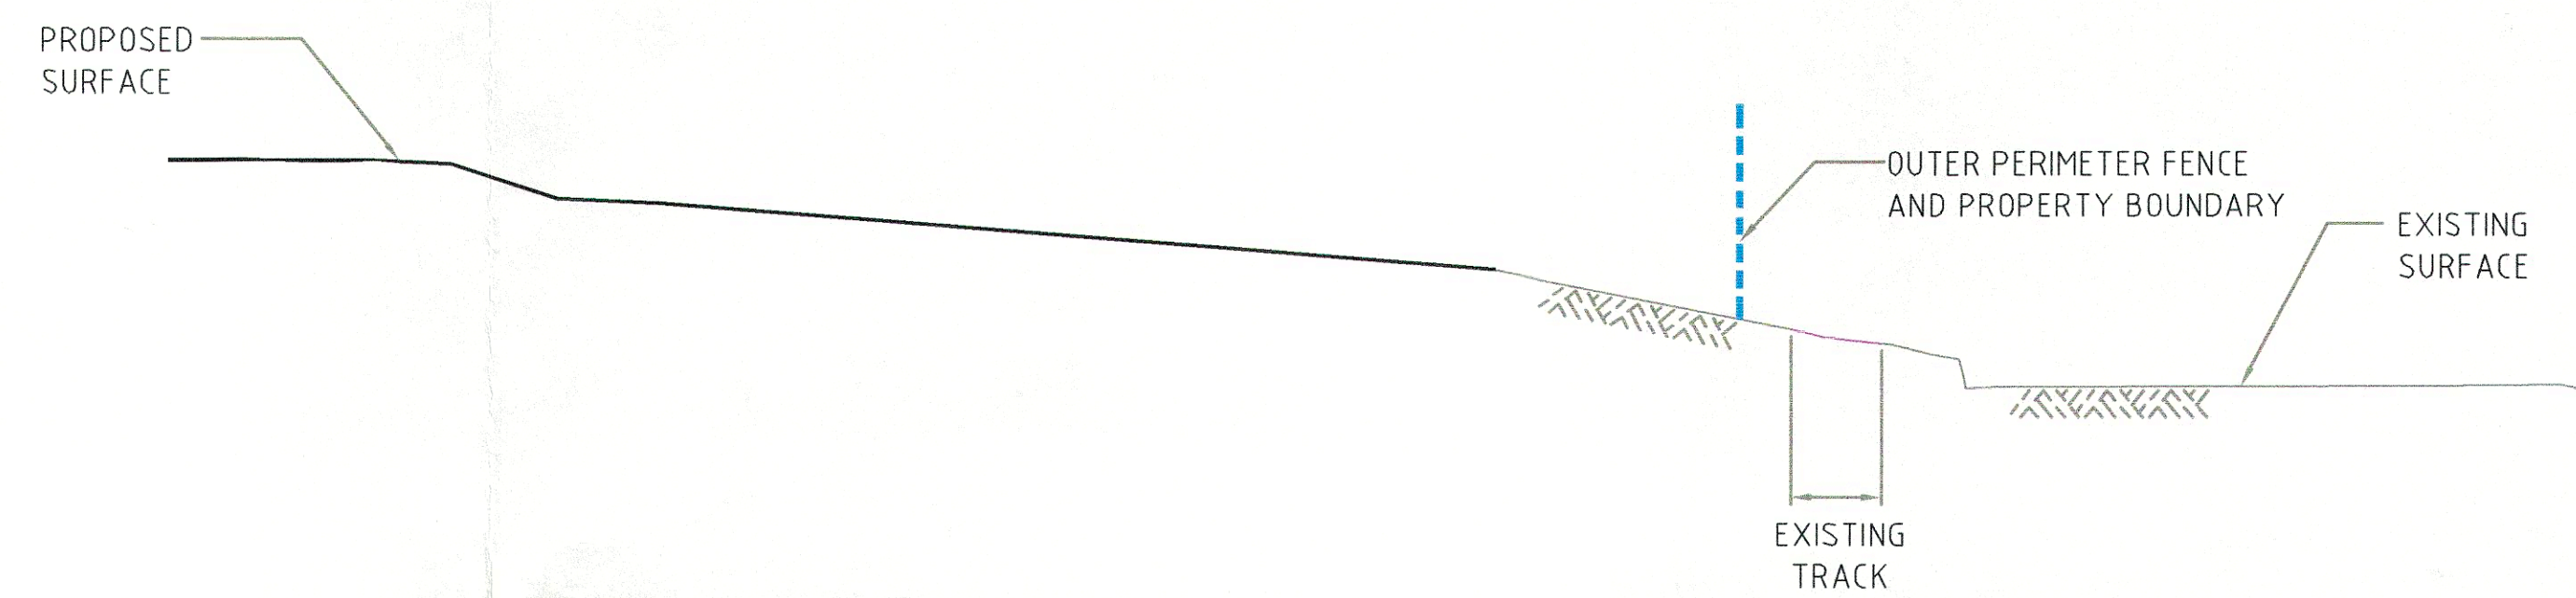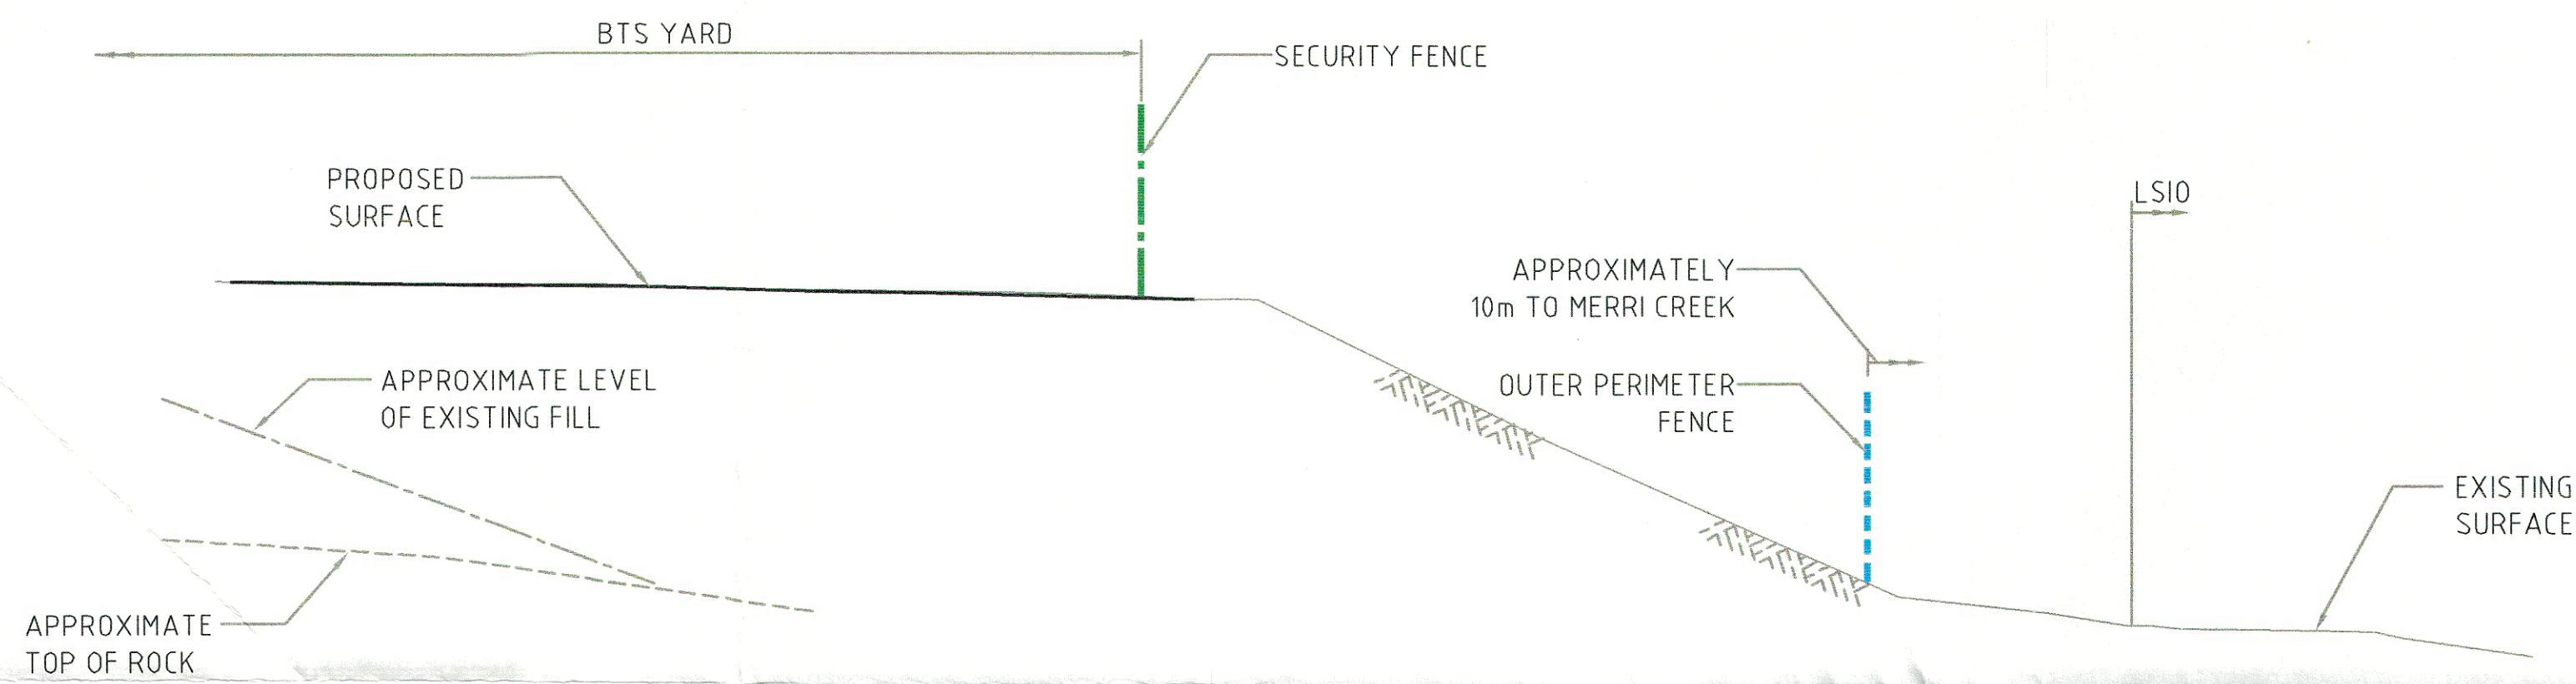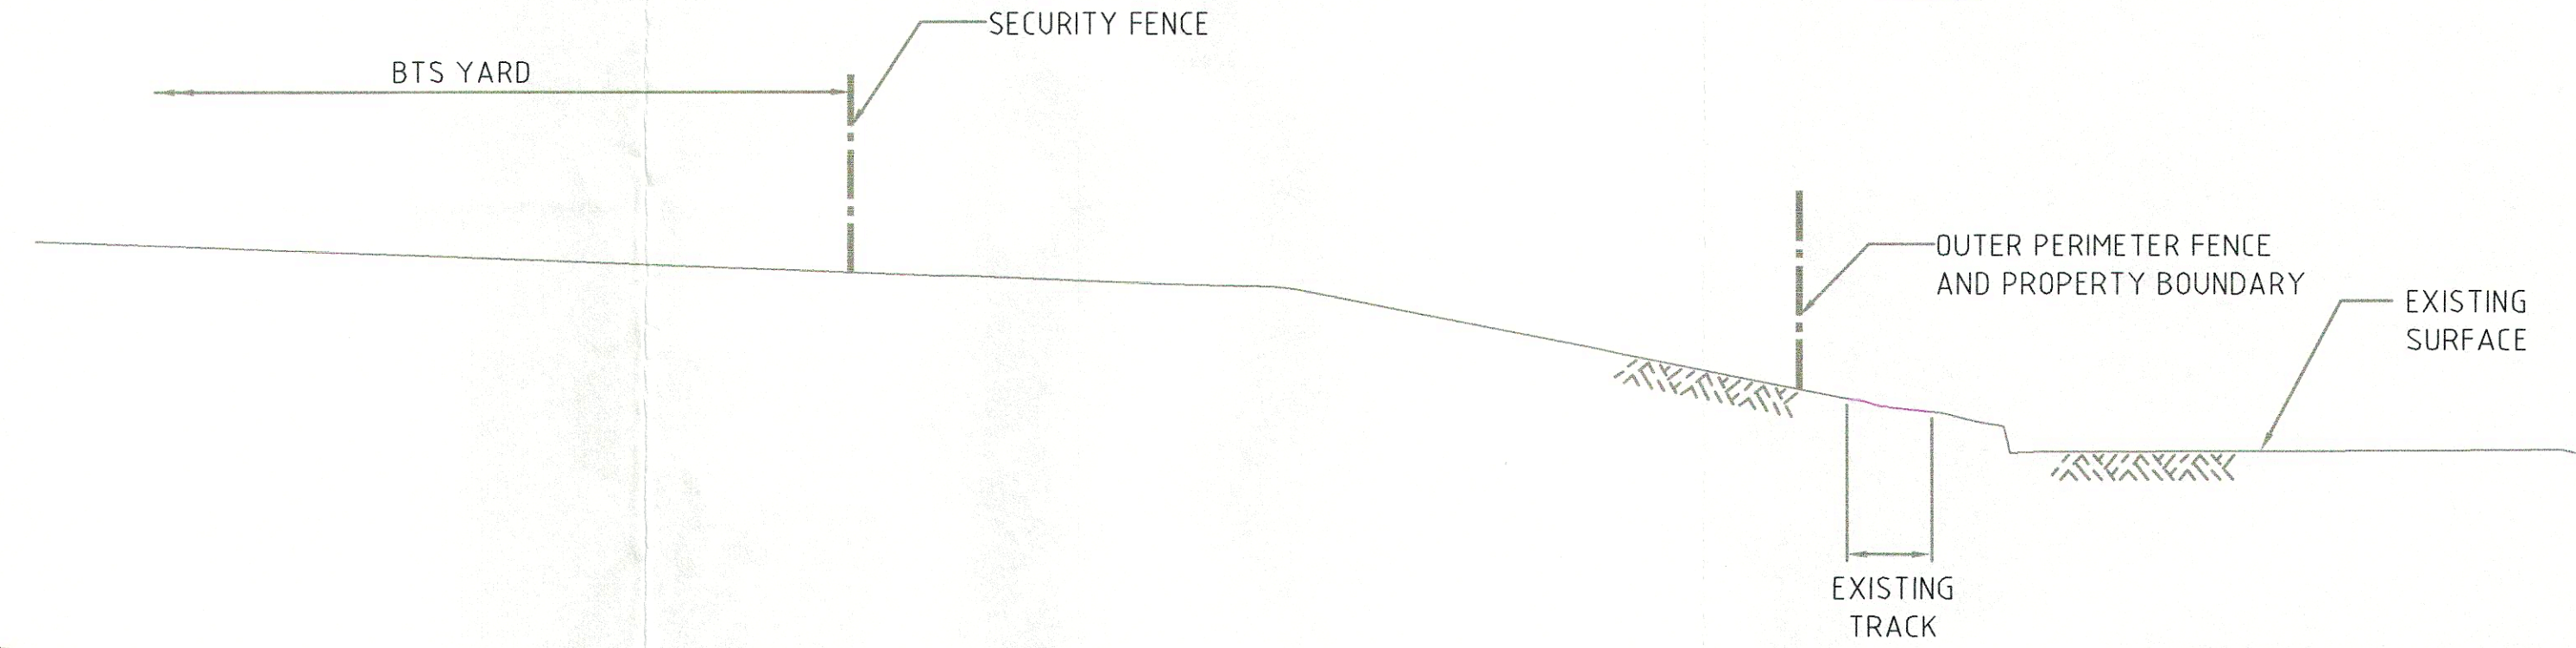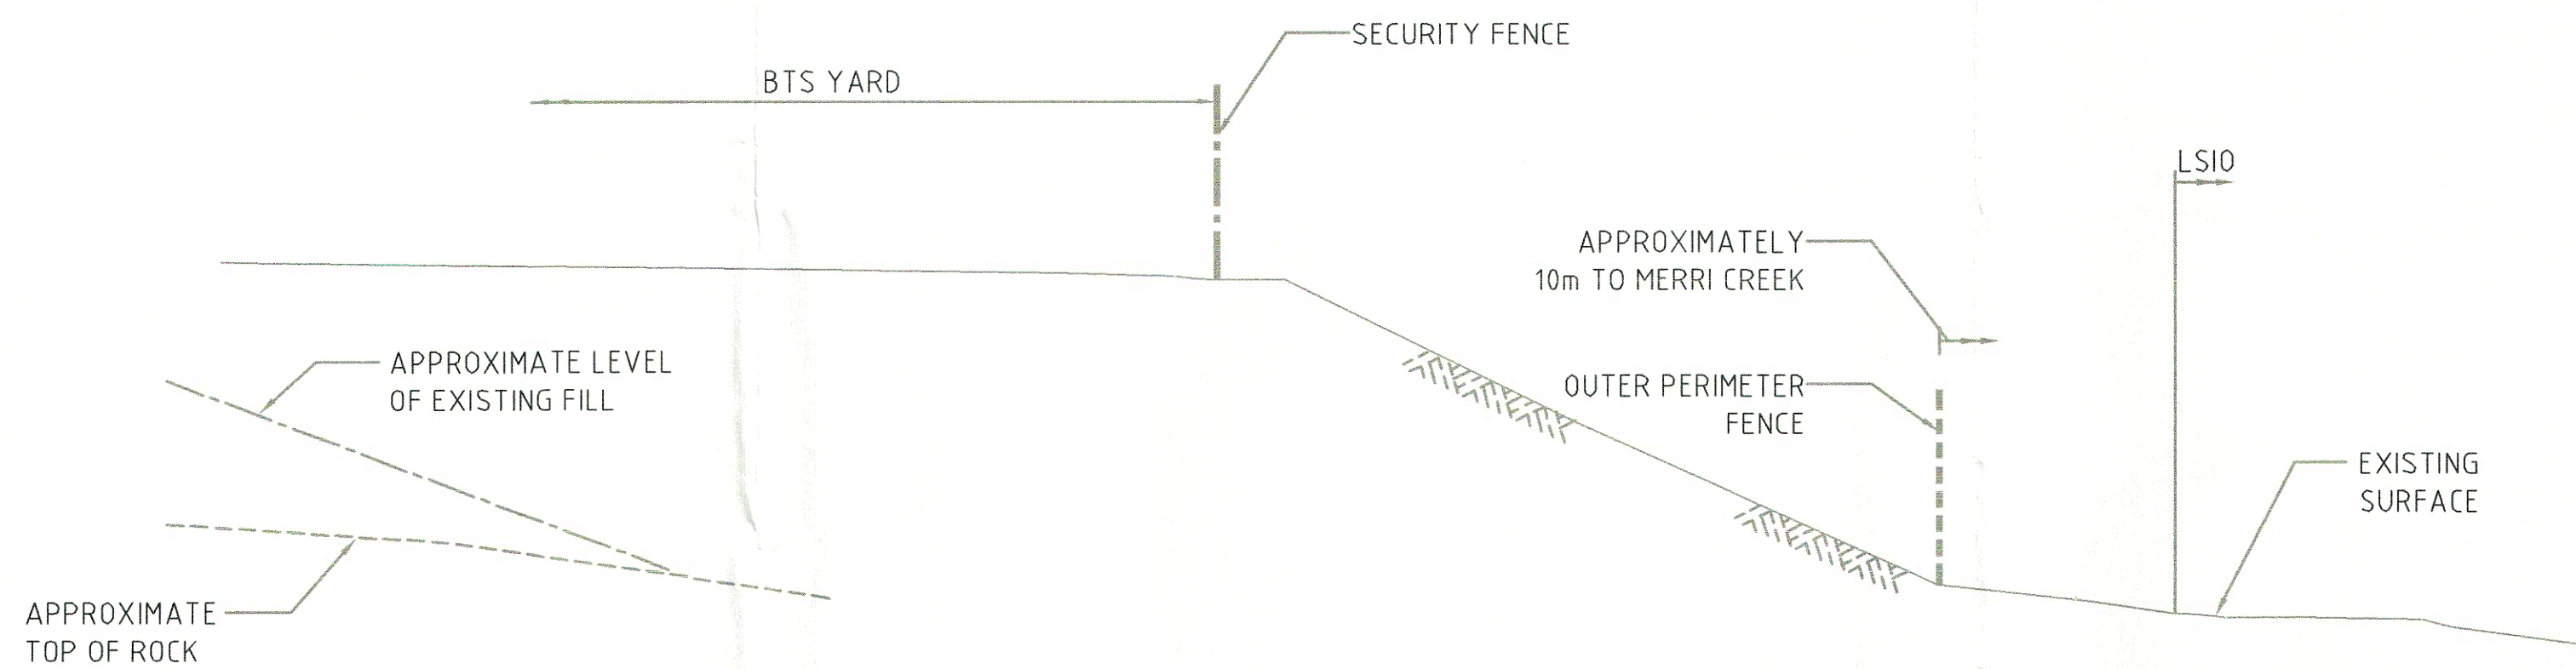

REFERENCE DRAWINGS		REVISION		DRAWN		ENFORSED		CONTRACTORS No.		SPEC No.		ORDER No.		BRUNSWICK TERMINAL STATION SECTIONS		SPI PowerNet No.		SK049 B	
DRAWING TITLE		DRAWING No.		DATE		REV		BY		CONTRACTOR		ORDER No.							
				15.7.14		B		SECTION H AMENDED TO SHOW EASTERN TRACK		JBO									
				04.2.14		A		ISSUED FOR PLANNING PERMIT APPLICATION		AC									