
Gravel Pathway A110.05



DESIGN STATEMENT

Gravel paving provides a semi-porous, durable pavement that provides good accessibility for pedestrians whilst offering lower environmental impact than concrete or other impermeable surfaces.

The material colour and texture is visually pleasing and is well suited to the look and feel of conservation areas as well as connecting paths in reserves.

Tuscan Toppings is the preferred aggregate material owing to its good compactibility.

APPLICABLE LOCATIONS

Merri-bek open space including conservation areas, parks, playspaces and reserves.

COUNCIL STANDARD DRAWINGS

A110.05 Gravel Pathway.

CROSS REFERENCE DOCUMENT

- C200.03 Landscape Edges.

STANDARD SPECIFICATION

100mm depth 7-20mm compacted Tuscan Toppings with fines on 50mm depth subbase, refer detail.

SUPPLIER

Varies.

MAINTENANCE

Periodically re-grade and top up gravel paving where needed.


A110.05 Gravel Pathway

Notes:

In reserves, aggregate paving shall be retained with nominated edging where shown on drawings. No edging required for bushland environments where the gravel edge shall 'bleed' into adjacent surfaces.

Approved edging materials:

- Composite edging
- Timber edging.
- Steel edging (except within playspaces).

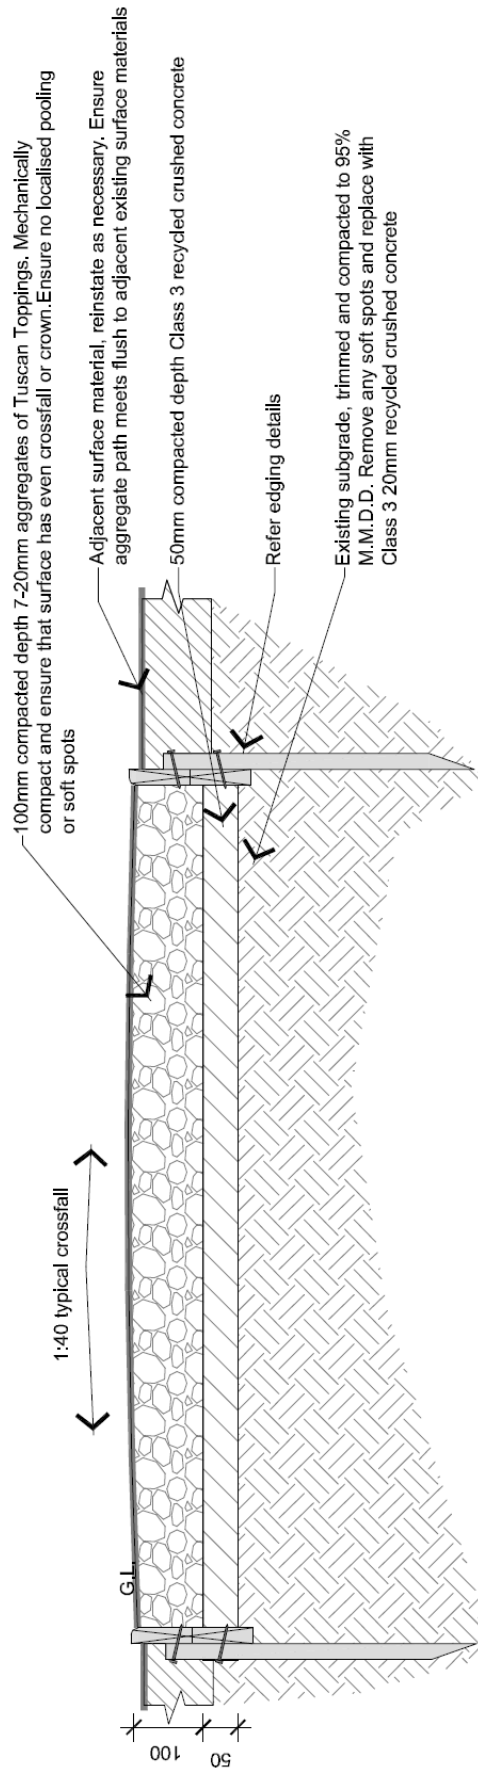

01 GRAVEL PAVING 1:10
Section