

LEGEND

FEATURES

- PROPOSED OUTER FENCE
- PROPOSED PALISADE FENCE
- PROPOSED SECURITY FENCE
- PROPOSED HDPE FENCE
- PROPERTY BOUNDARY

- RETAINING WALL
- PROPOSED STORMWATER
- EXISTING STORMWATER/OIL

- NEW PAVEMENT
- LSIO OVERLAY
- SBO OVERLAY

POTENTIAL AREAS OF DISTURBANCE DURING CONSTRUCTION

- RETAINING WALL
- FENCE

SURVEY FEATURES

- EXISTING CONTOURS AT 200mm INTERVALS
- PROPOSED CONTOURS AT 200mm INTERVALS




PLANNING & ENVIRONMENT ACT 1987
MORELAND PLANNING SCHEME

This plan has been endorsed pursuant to
Planning Permit MP512014/187

Signed [Signature]
For and on behalf of Moreland City Council

Date 22/9/14

Sheet 2 of 21

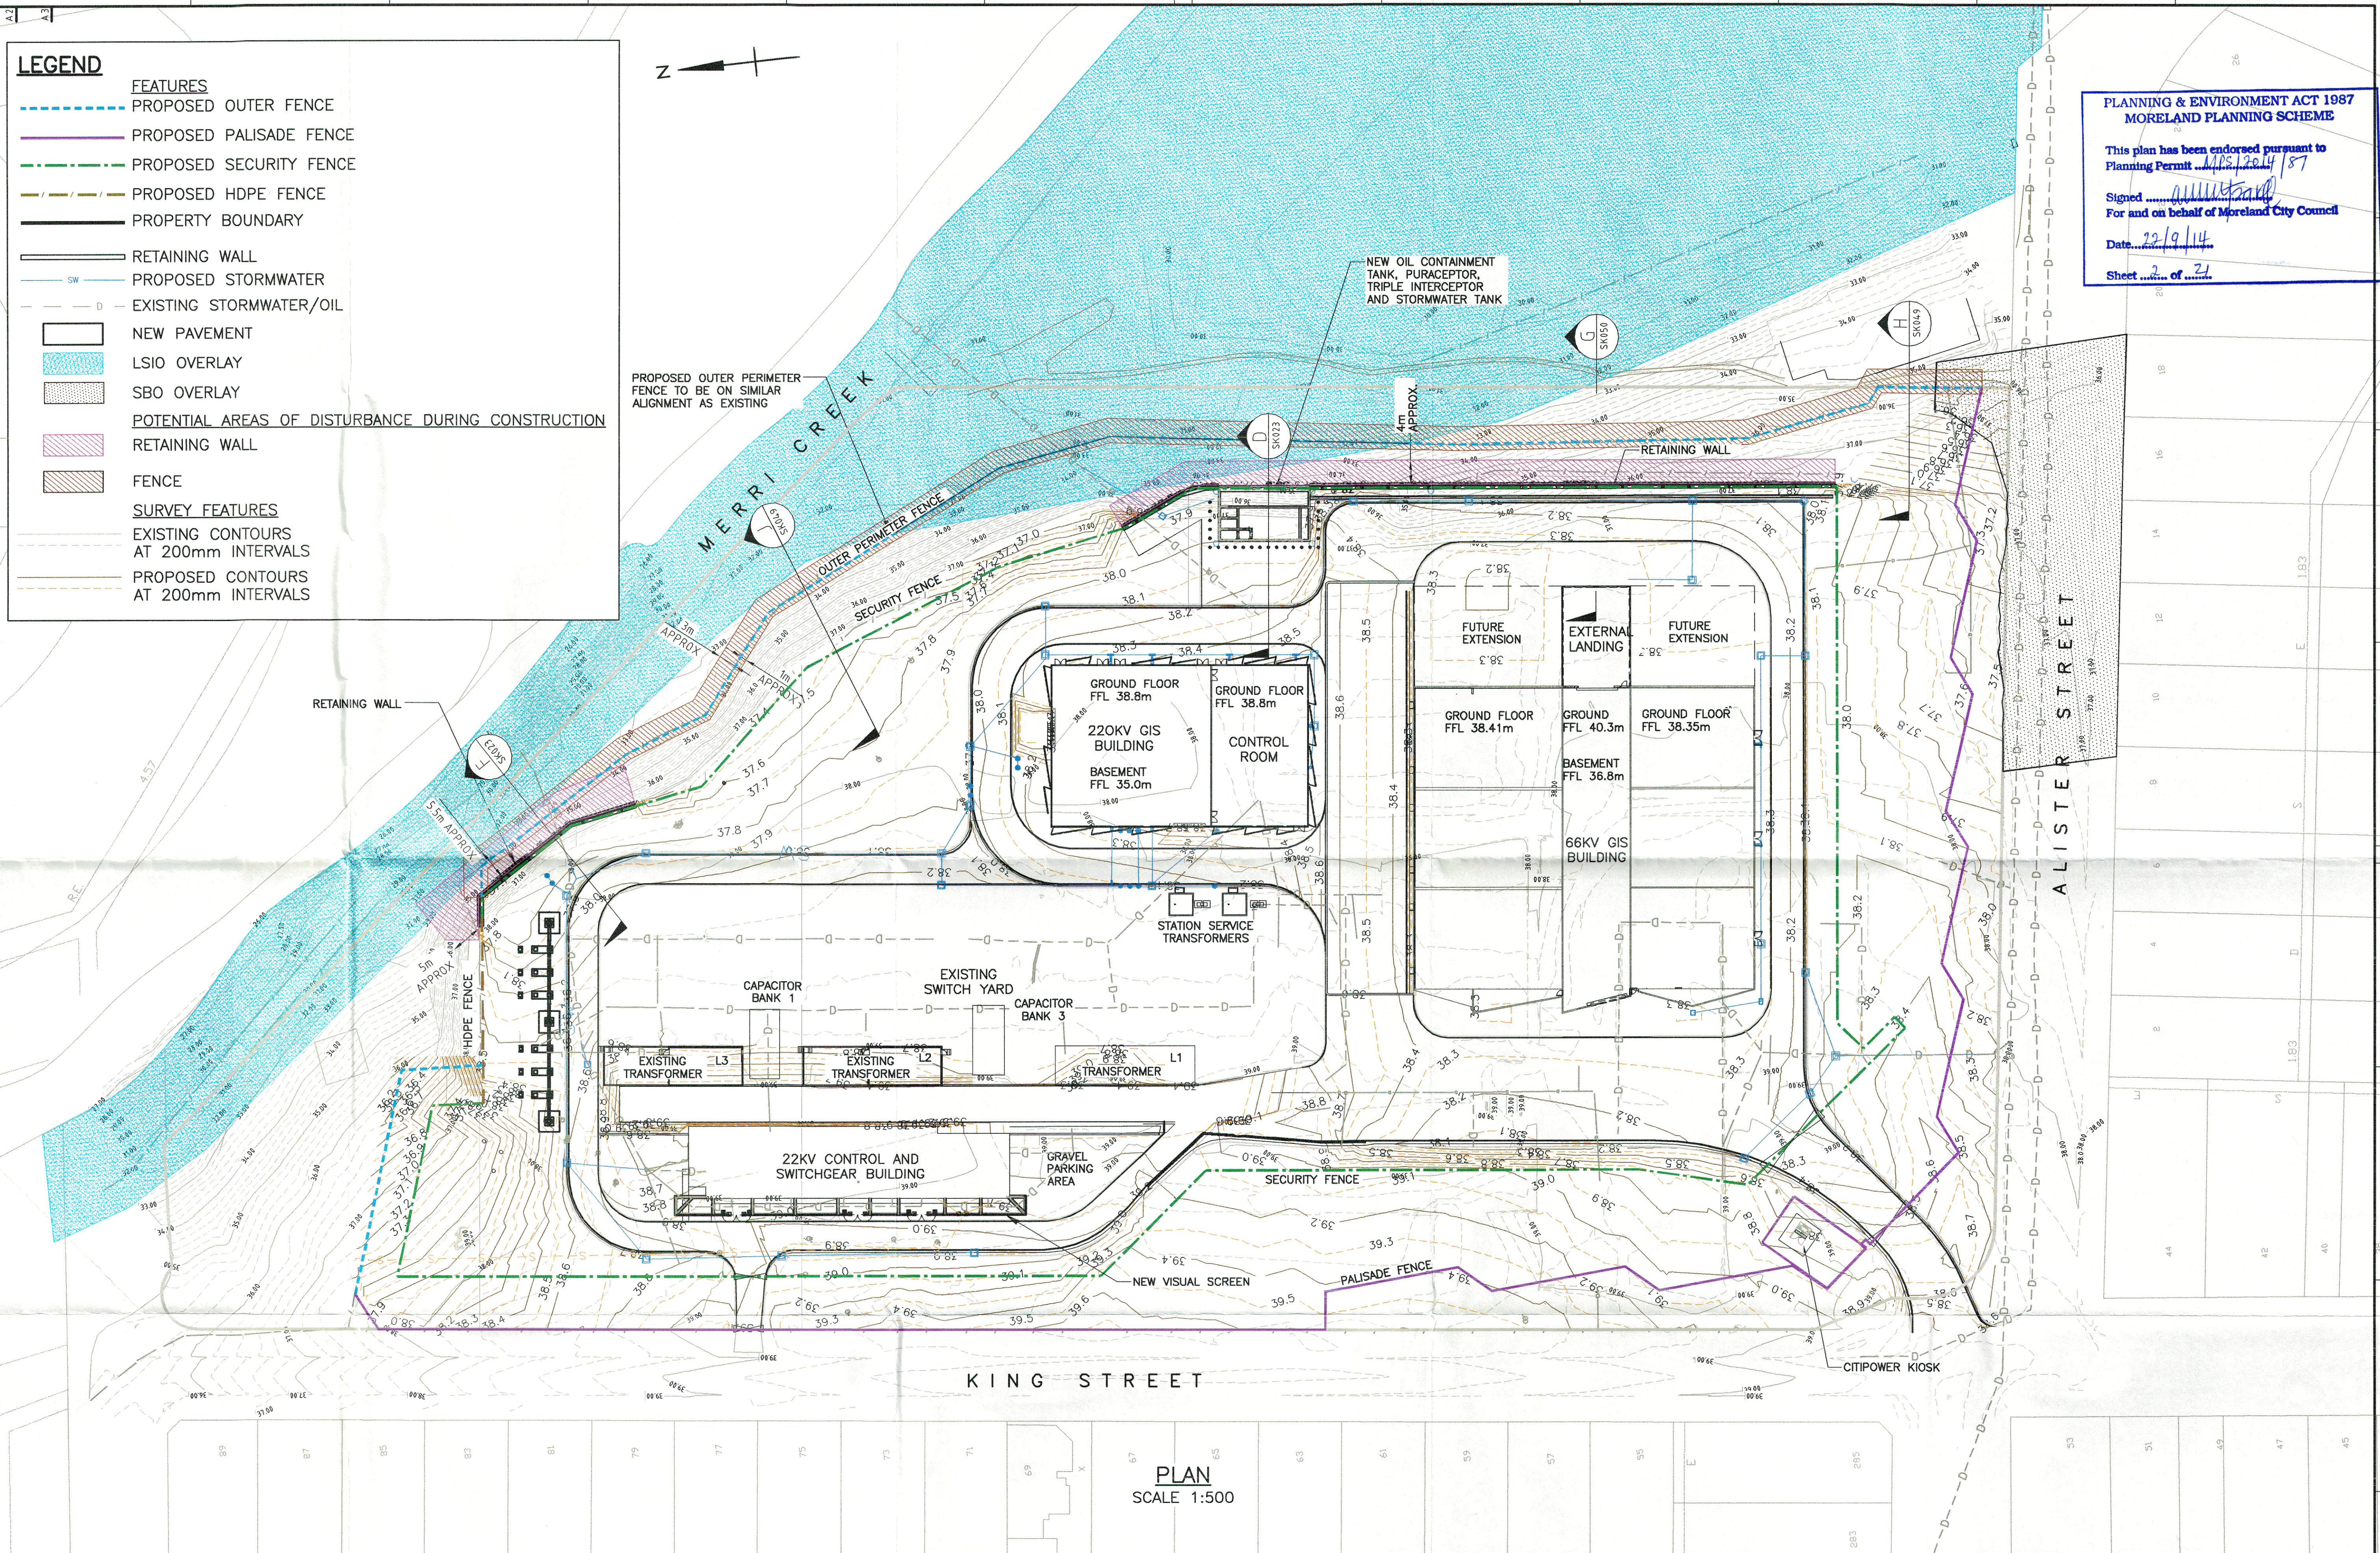

PLAN
SCALE 1:500

REFERENCE DRAWINGS		REVISION		BY		CONTRACTOR		DRAWN		AECOM		BRUNSWICK TERMINAL STATION		CONTOUR		PLAN		SHEET		SK026		F	
15.7.14	F	FENCES AMENDED, EASTERN TRACK ADDED	JBO																				
05.2.14	E	FUTURE EXTENSION AREA SHOWN	A.C.																				
04.2.14	D	SECTION G, H, J ADDED & HATCHING AMENDED	A.C.																				
29.1.14	C	UPDATED TO REFLECT IFC DESIGN	A.C.																				
04.6.13	B	REISSUED FOR INCORPORATED DOCUMENT - ADDITIONAL NOTES ADDED	M.E.																				
31.5.13	A	ISSUED FOR INCORPORATED DOCUMENT	M.E.																				
DATE	REV	DESCRIPTION	BY	CONTRACTOR	ORDER No.																		

DRAWN		AECOM		BRUNSWICK TERMINAL STATION		CONTOUR		PLAN		SHEET		SK026		F	
ENDORSED	REV	ENDORSED	REV												
ISSUED	ENDORSED	ISSUED	ENDORSED												
CONTRACTORS No.		CONTRACTORS No.													
SPEC No.		SPEC No.													
ORDER No.		ORDER No.													

FILE LOCATION: C:\pwworking\aecom_au\board\dm515615\SK026.dwg
PowerNet STD A1

